
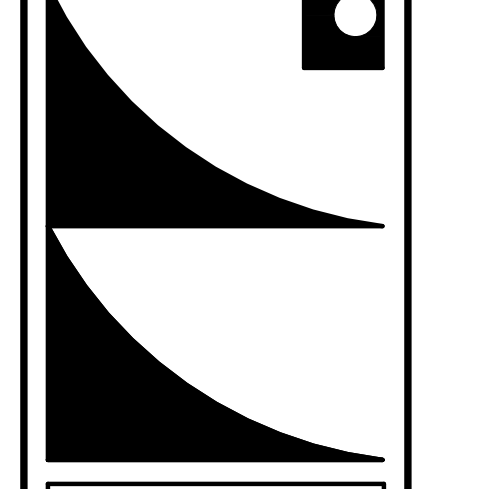



WA No.	2016-008
Date	11/09/2016
Drawn	REV. 1 Author
Checked	Checker

NO.	DATE	DESCRIPTION
1	12/12/2016	ADD/REV 2

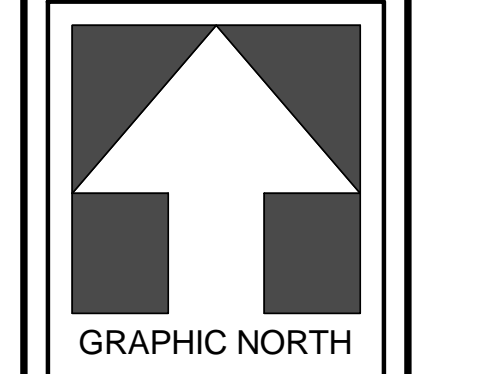


ROOF PLAN NOTES:

- SEE A7.3 FOR ROOF PENETRATION/CURB DETAILS.

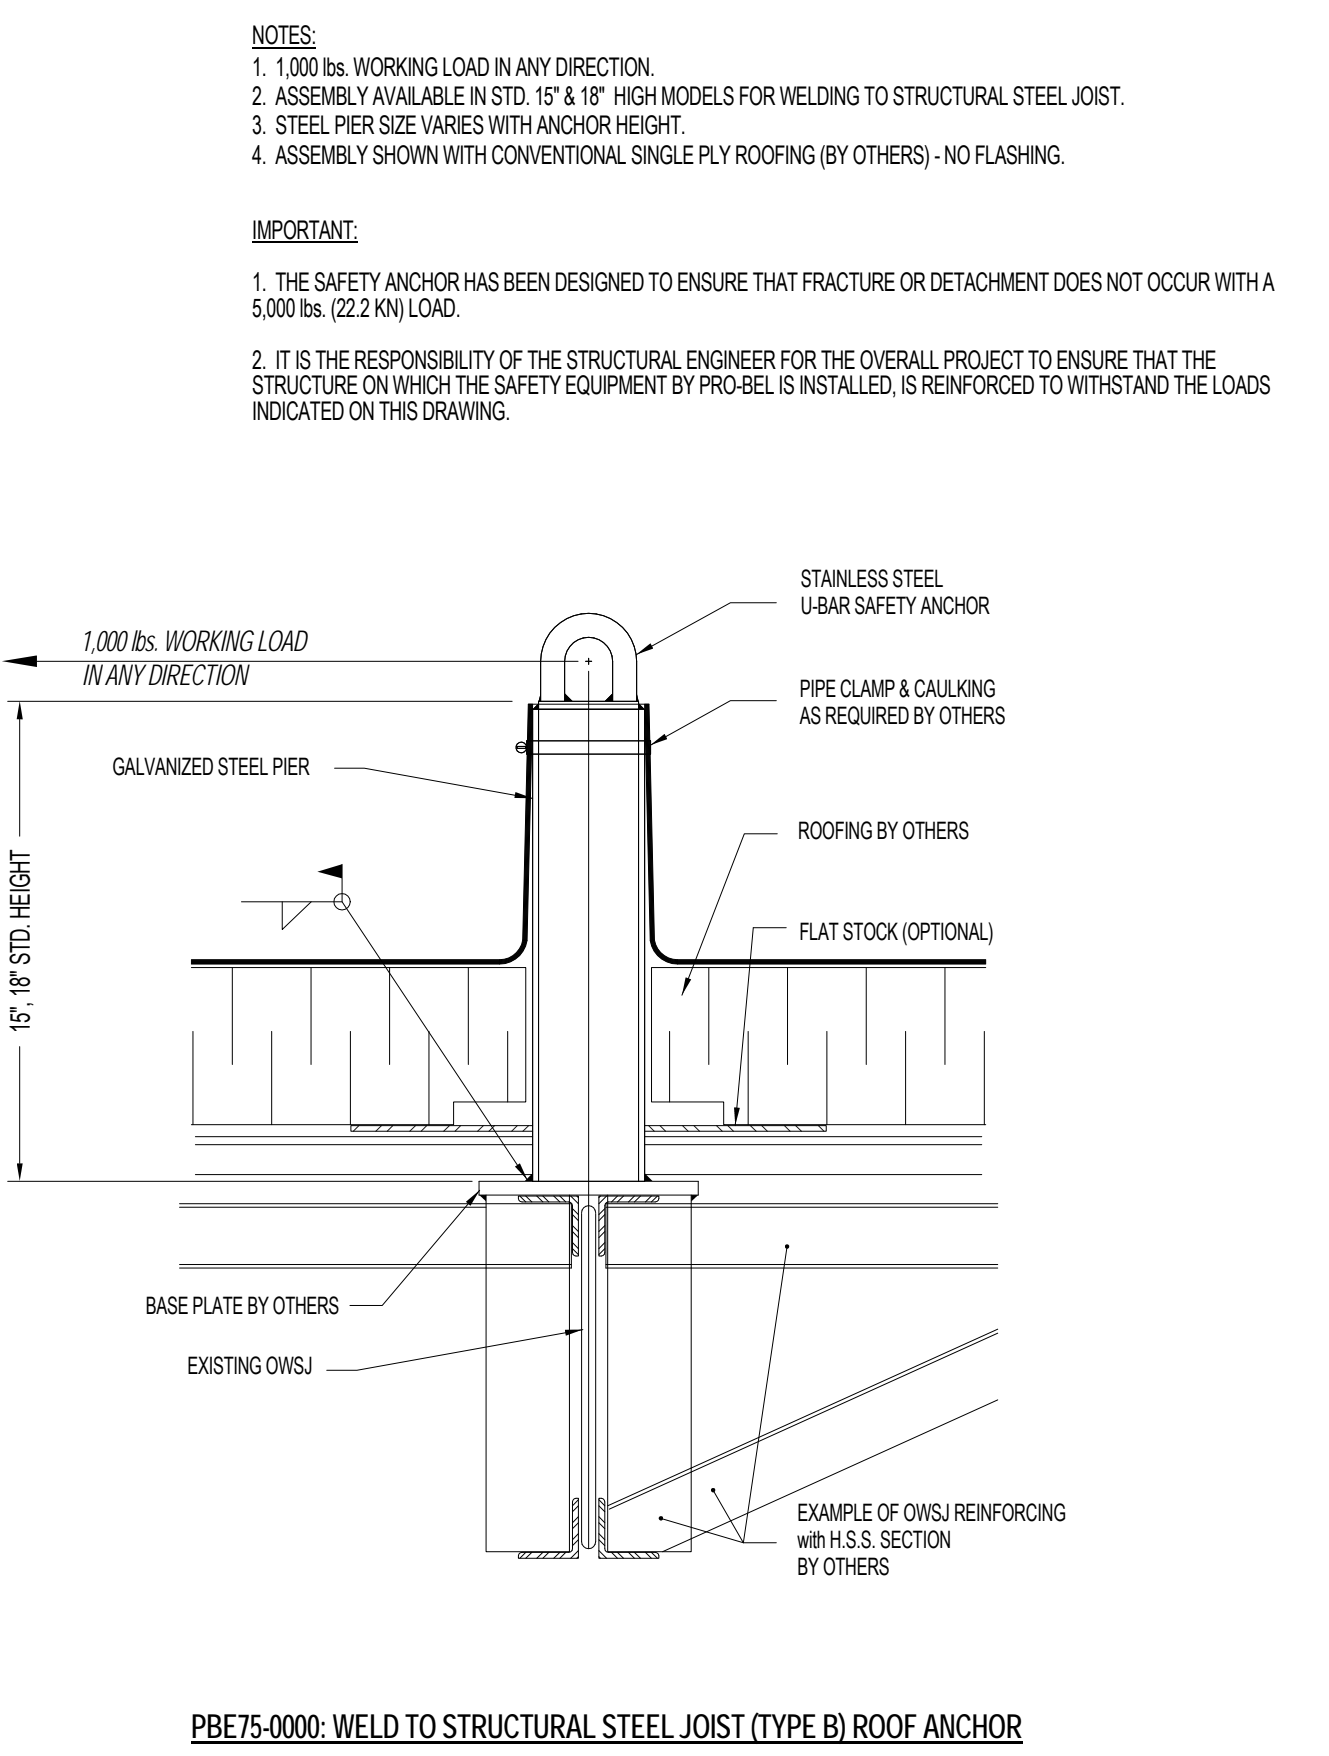

FALL RESTRAINT ANCHOR DTL. SCALE: 1/8" = 1'-0" **2**

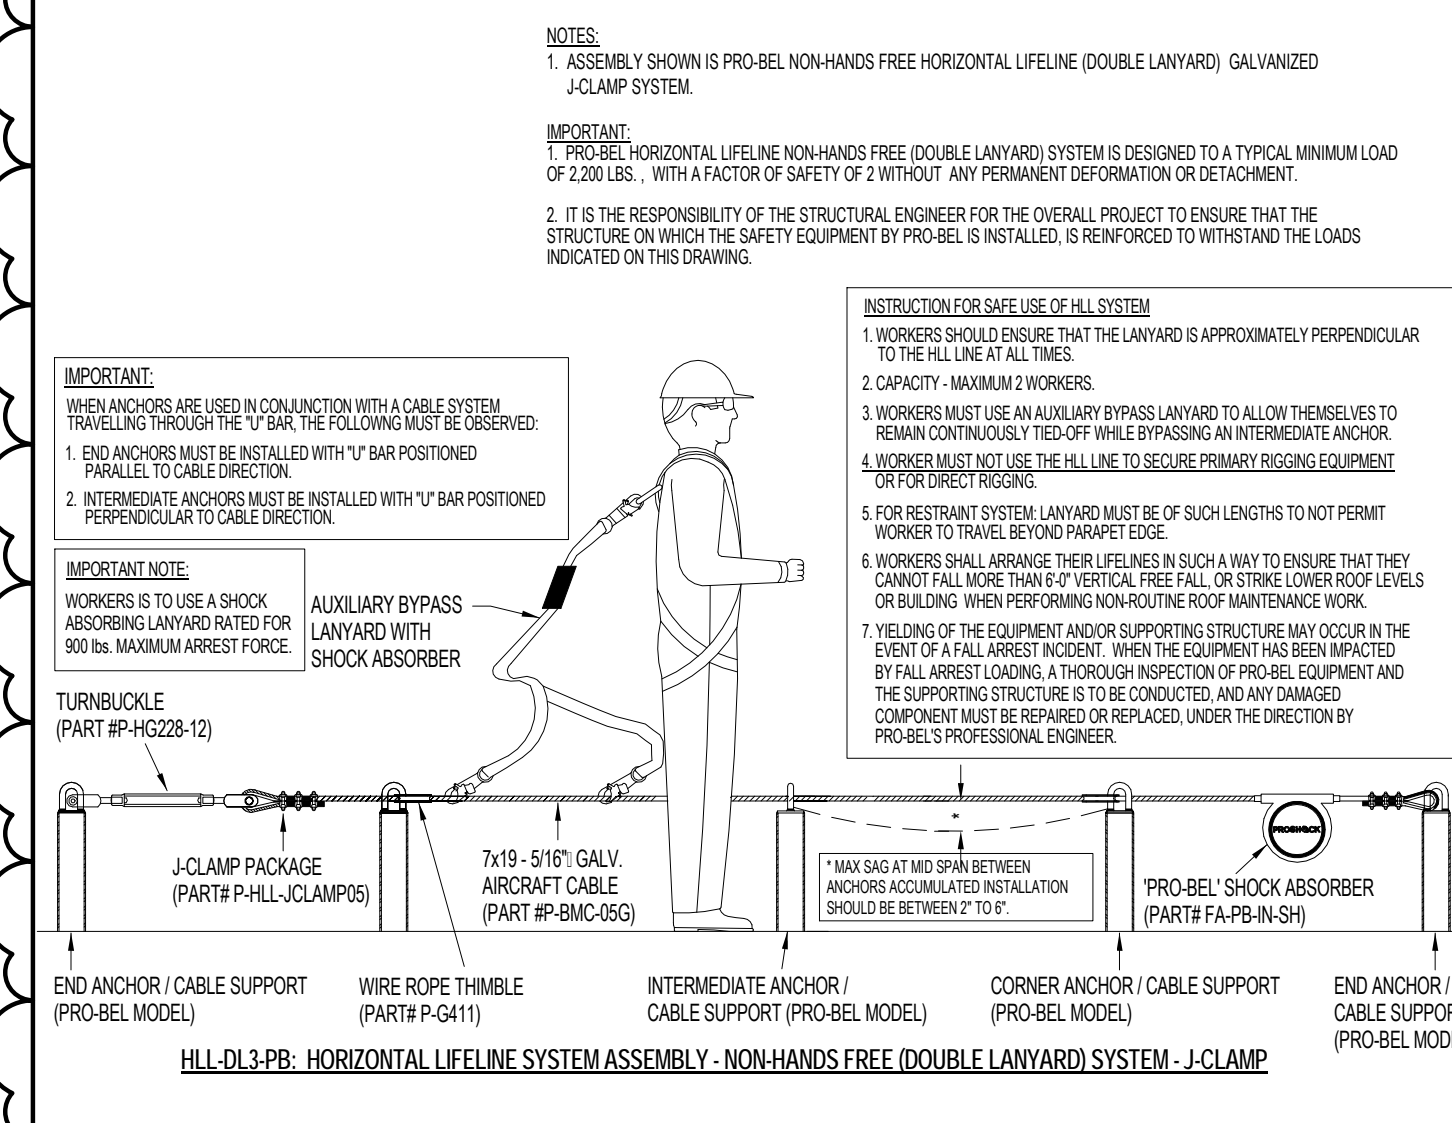

FALL RESTRAINT DIAGRAM SCALE: 1/2" = 1'-0" **3**

