

LakeCounty

Lake County Parking Garage Rehabilitation

Parking Structure Repairs
 18 N. County Street
 Waukegan, Illinois 60085
 CTLGroup Project No.: 263409
 CTLGroup COA No.: 184-001246



CITY OF WAUKEGAN DEPARTMENT OF BUILDINGS
 I CERTIFY THAT THESE DRAWINGS WERE PREPARED UNDER MY DIRECT SUPERVISION; TO THE BEST OF MY PROFESSIONAL KNOWLEDGE AND BELIEF, THEY CONFORM TO THE LOCAL BUILDING CODE.

THE FOLLOWING DRAWINGS ARE A COMPONENT PART OF THE CONTRACT DOCUMENTS:

Drawing No.	Schedule of Drawings Drawing Title	Issue	Addendum No. 1
		For Bid	
--	Cover Page	X	X
S-001	Project Notes	X	
S-100	Ground Level - Topside Plan	X	X
S-101	Level 1 - Topside Plan	X	
S-102	Level 2 - Topside Plan	X	
S-103	Level 1 - Underside Plan	X	
S-104	Level 2 - Underside Plan	X	
S-110	Ground Level - Striping Plan	X	
S-111	Level 1 - Striping Plan	X	
S-112	Level 2 - Striping Plan	X	
S-500	Typical Waterproofing Repair Details	X	
S-501	Concrete Repair Details	X	
S-502	Concrete Repair Details	X	
S-503	Concrete Repair Details	X	
S-504	Concrete Repair Details	X	
S-505	Concrete Repair Details	X	X
S-506	Concrete Repair Details	X	
C000	Project Notes	X	
C001	Details	X	
C100	Existing Conditions & Demolition	X	
C200	Paving Plan	X	
Issue Date:		10APR2020	05MAY2020



CONSTRUCTION
 TECHNOLOGY LABORATORIES
 ENGINEERS & CONSTRUCTION
 TECHNOLOGY CONSULTANTS

5400 Old Orchard Road
 Skokie, Illinois 60077
 Phone: (847) 965-7500
 www.CTLGroup.com

**LAKE COUNTY
PARKING
GARAGE**

120 North County Street
Waukegan, IL 60085

**PARKING
GARAGE
REPAIRS**


ISSUE		
No.	Description	Date
1	FOR BID	10APR2020
△	ADDENDUM No. 1	05MAY2020

CTLGroup No.: **263409**
Drawn: **DRK**
Checked: **PRK/AB**
Date: **10APR2020**
Scale: **AS SHOWN**

**Ground Level
Topside Plan**

Sheet No.:

S-100

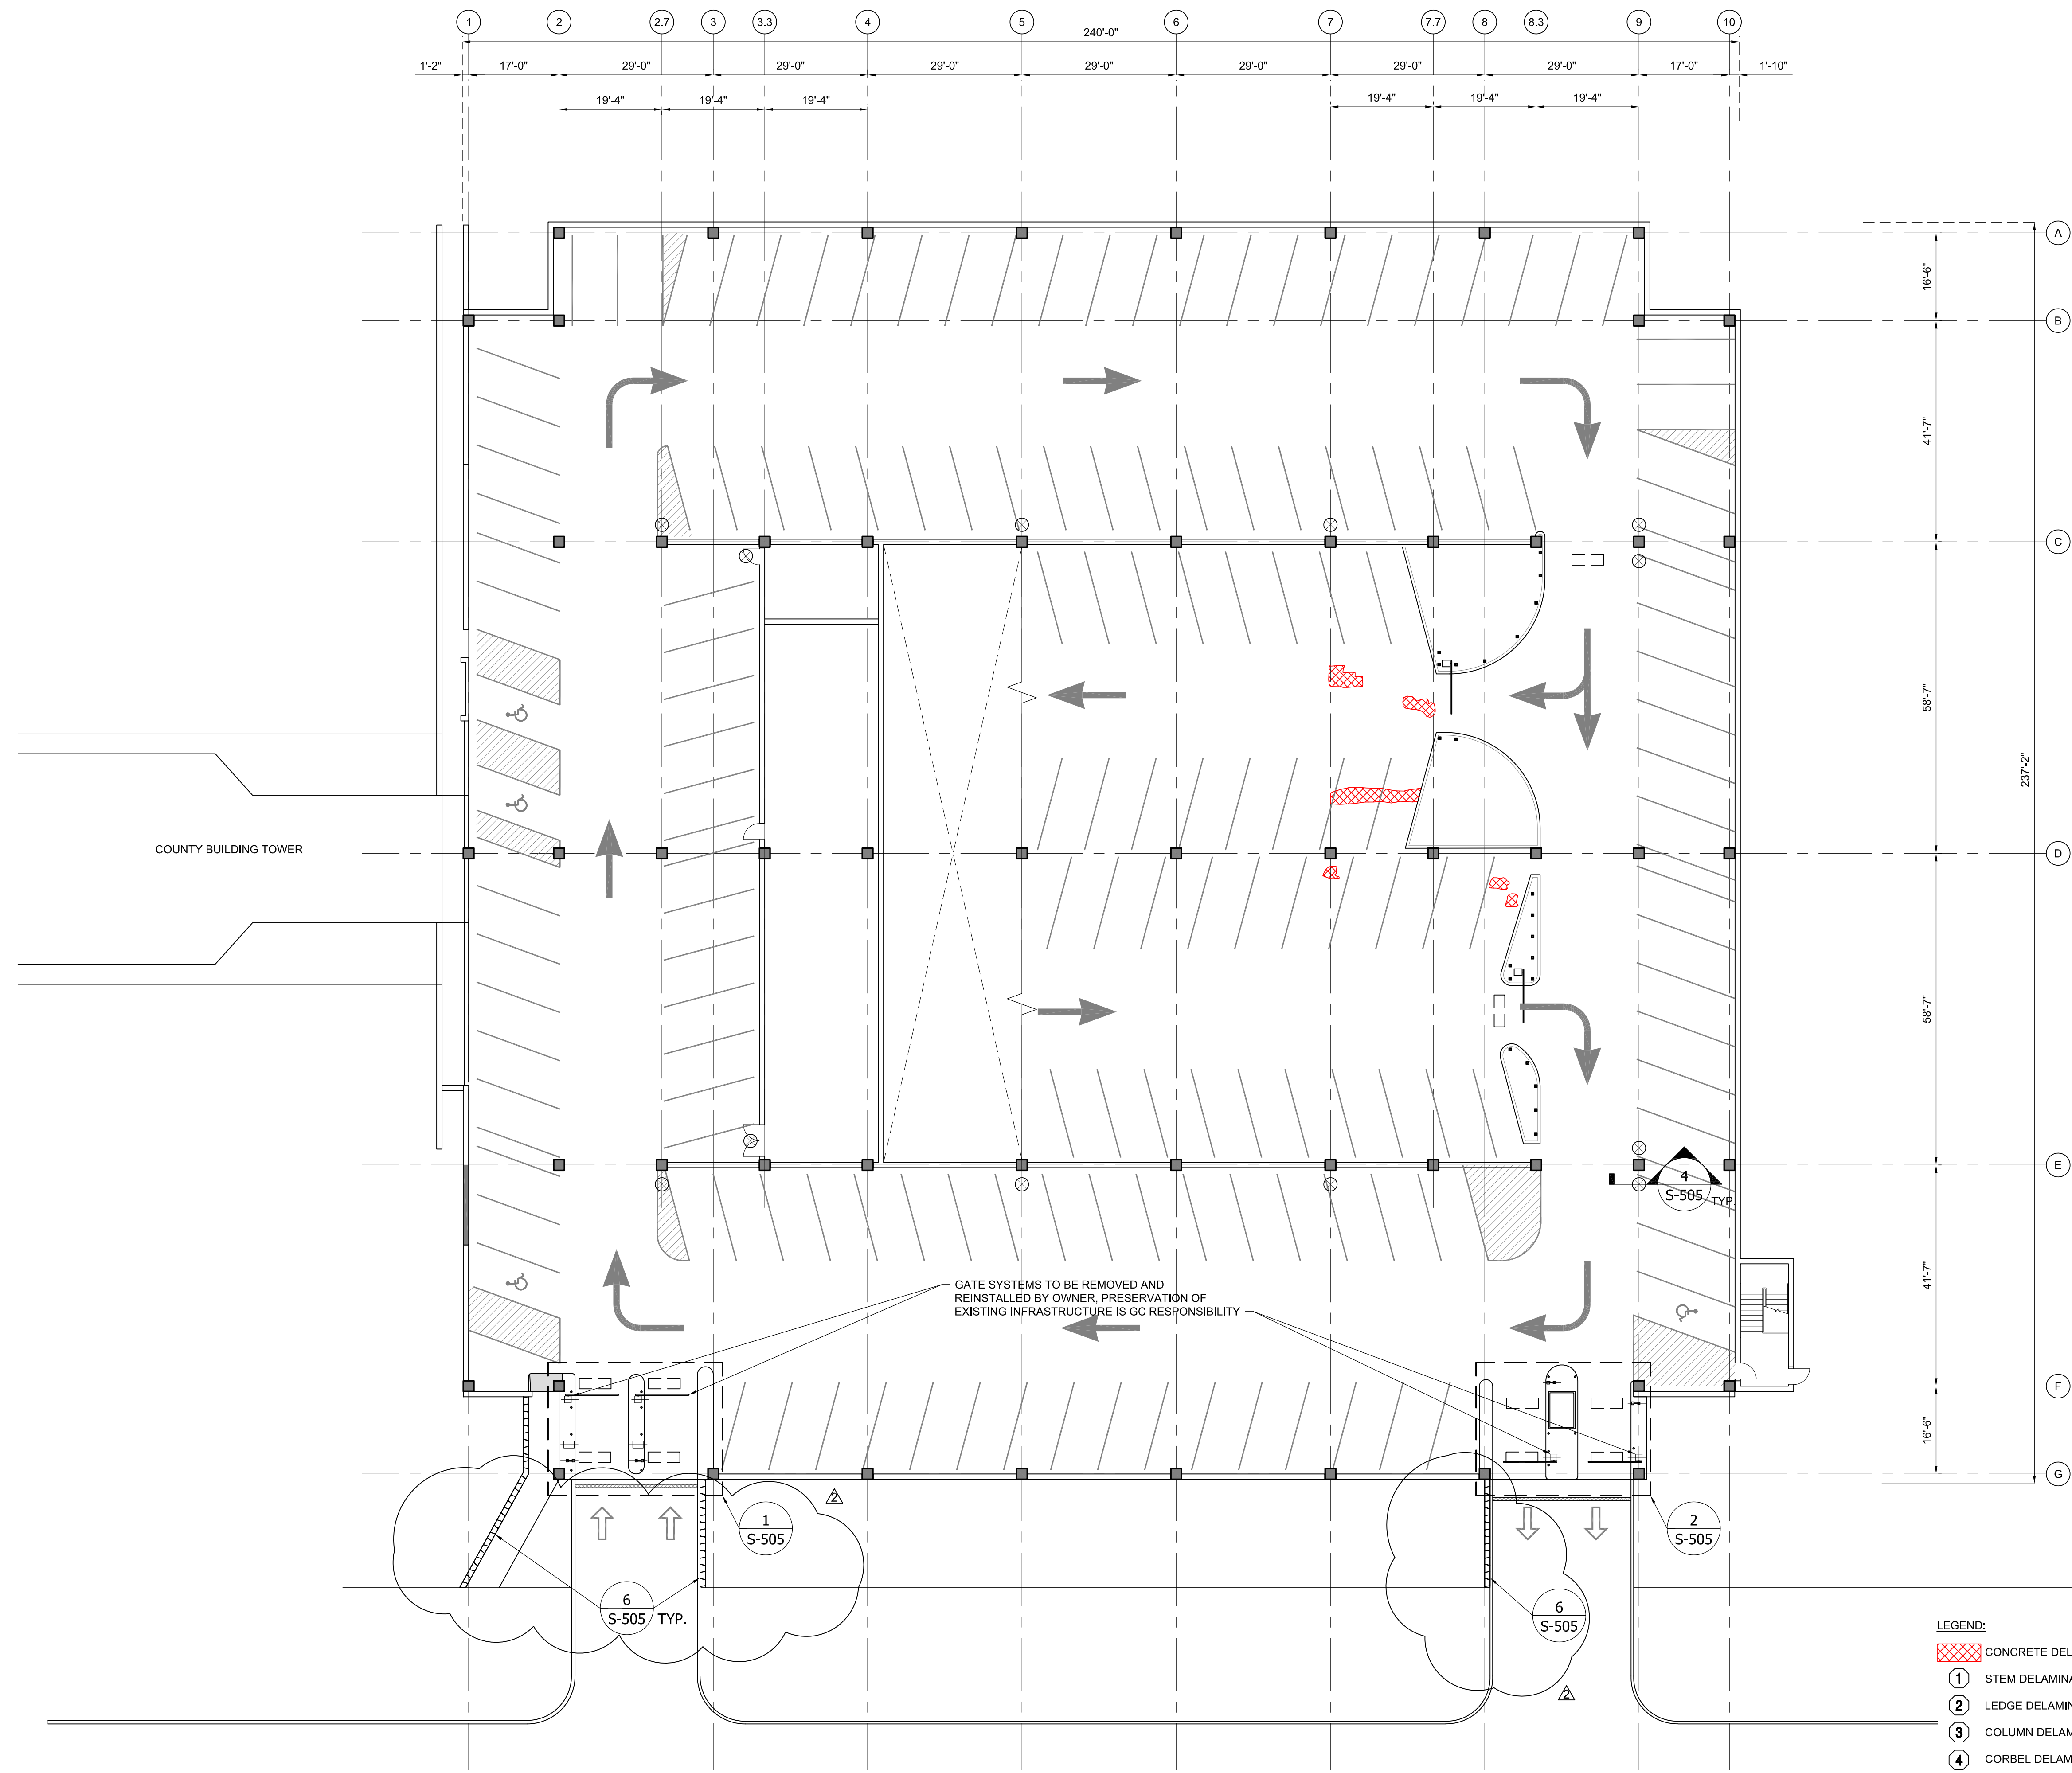


1 PLAN - GROUND LEVEL TOPSIDE
1/16" = 1'-0"

NOTE:
1. REPAIR LOCATIONS, WHERE KNOWN AND IN THE CURRENT SCOPE OF WORK, ARE IDENTIFIED ON PLANS. ADDITIONAL LOCATIONS WILL BE IDENTIFIED BY THE ENGINEER DURING EXECUTION OF THE WORK.

LAKE COUNTY PARKING GARAGE


120 North County Street
Waukegan, IL 60085

PARKING GARAGE REPAIRS

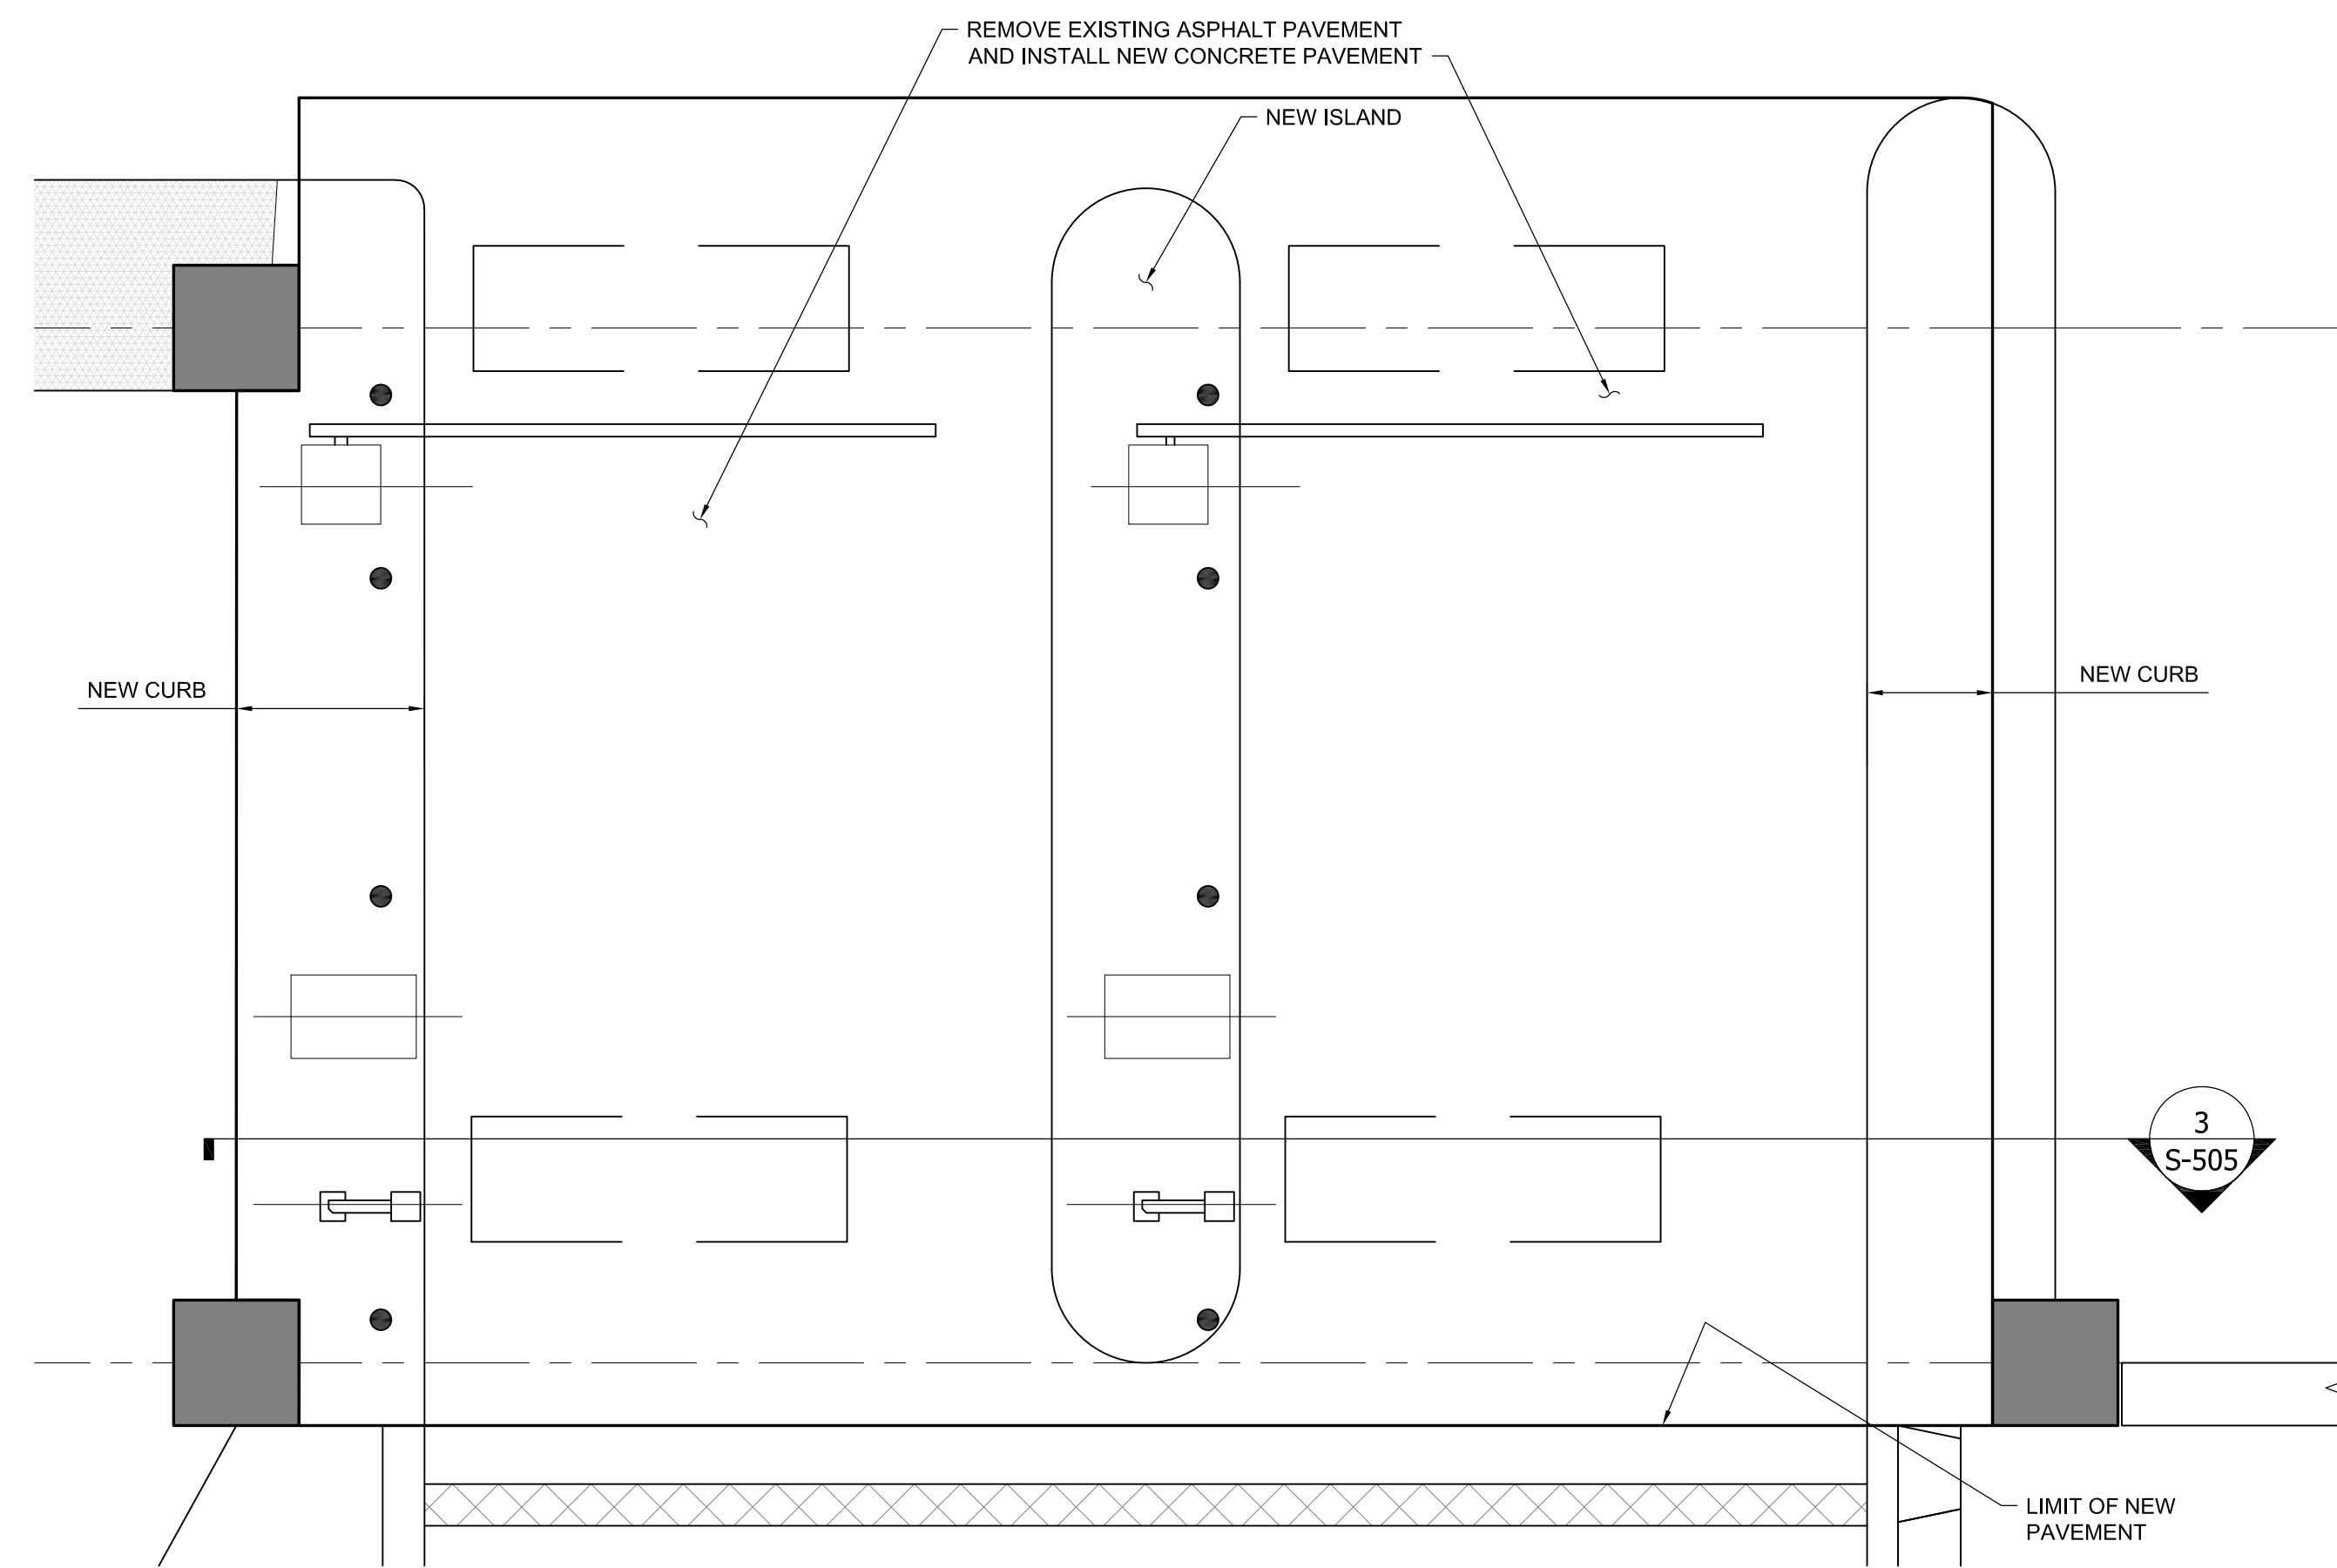


1 PARTIAL PLAN - GROUND LEVEL SOUTH ENTRY
NTS

NOTE:
1. SUBMIT CONTROL JOINT LAYOUT FOR APPROVAL

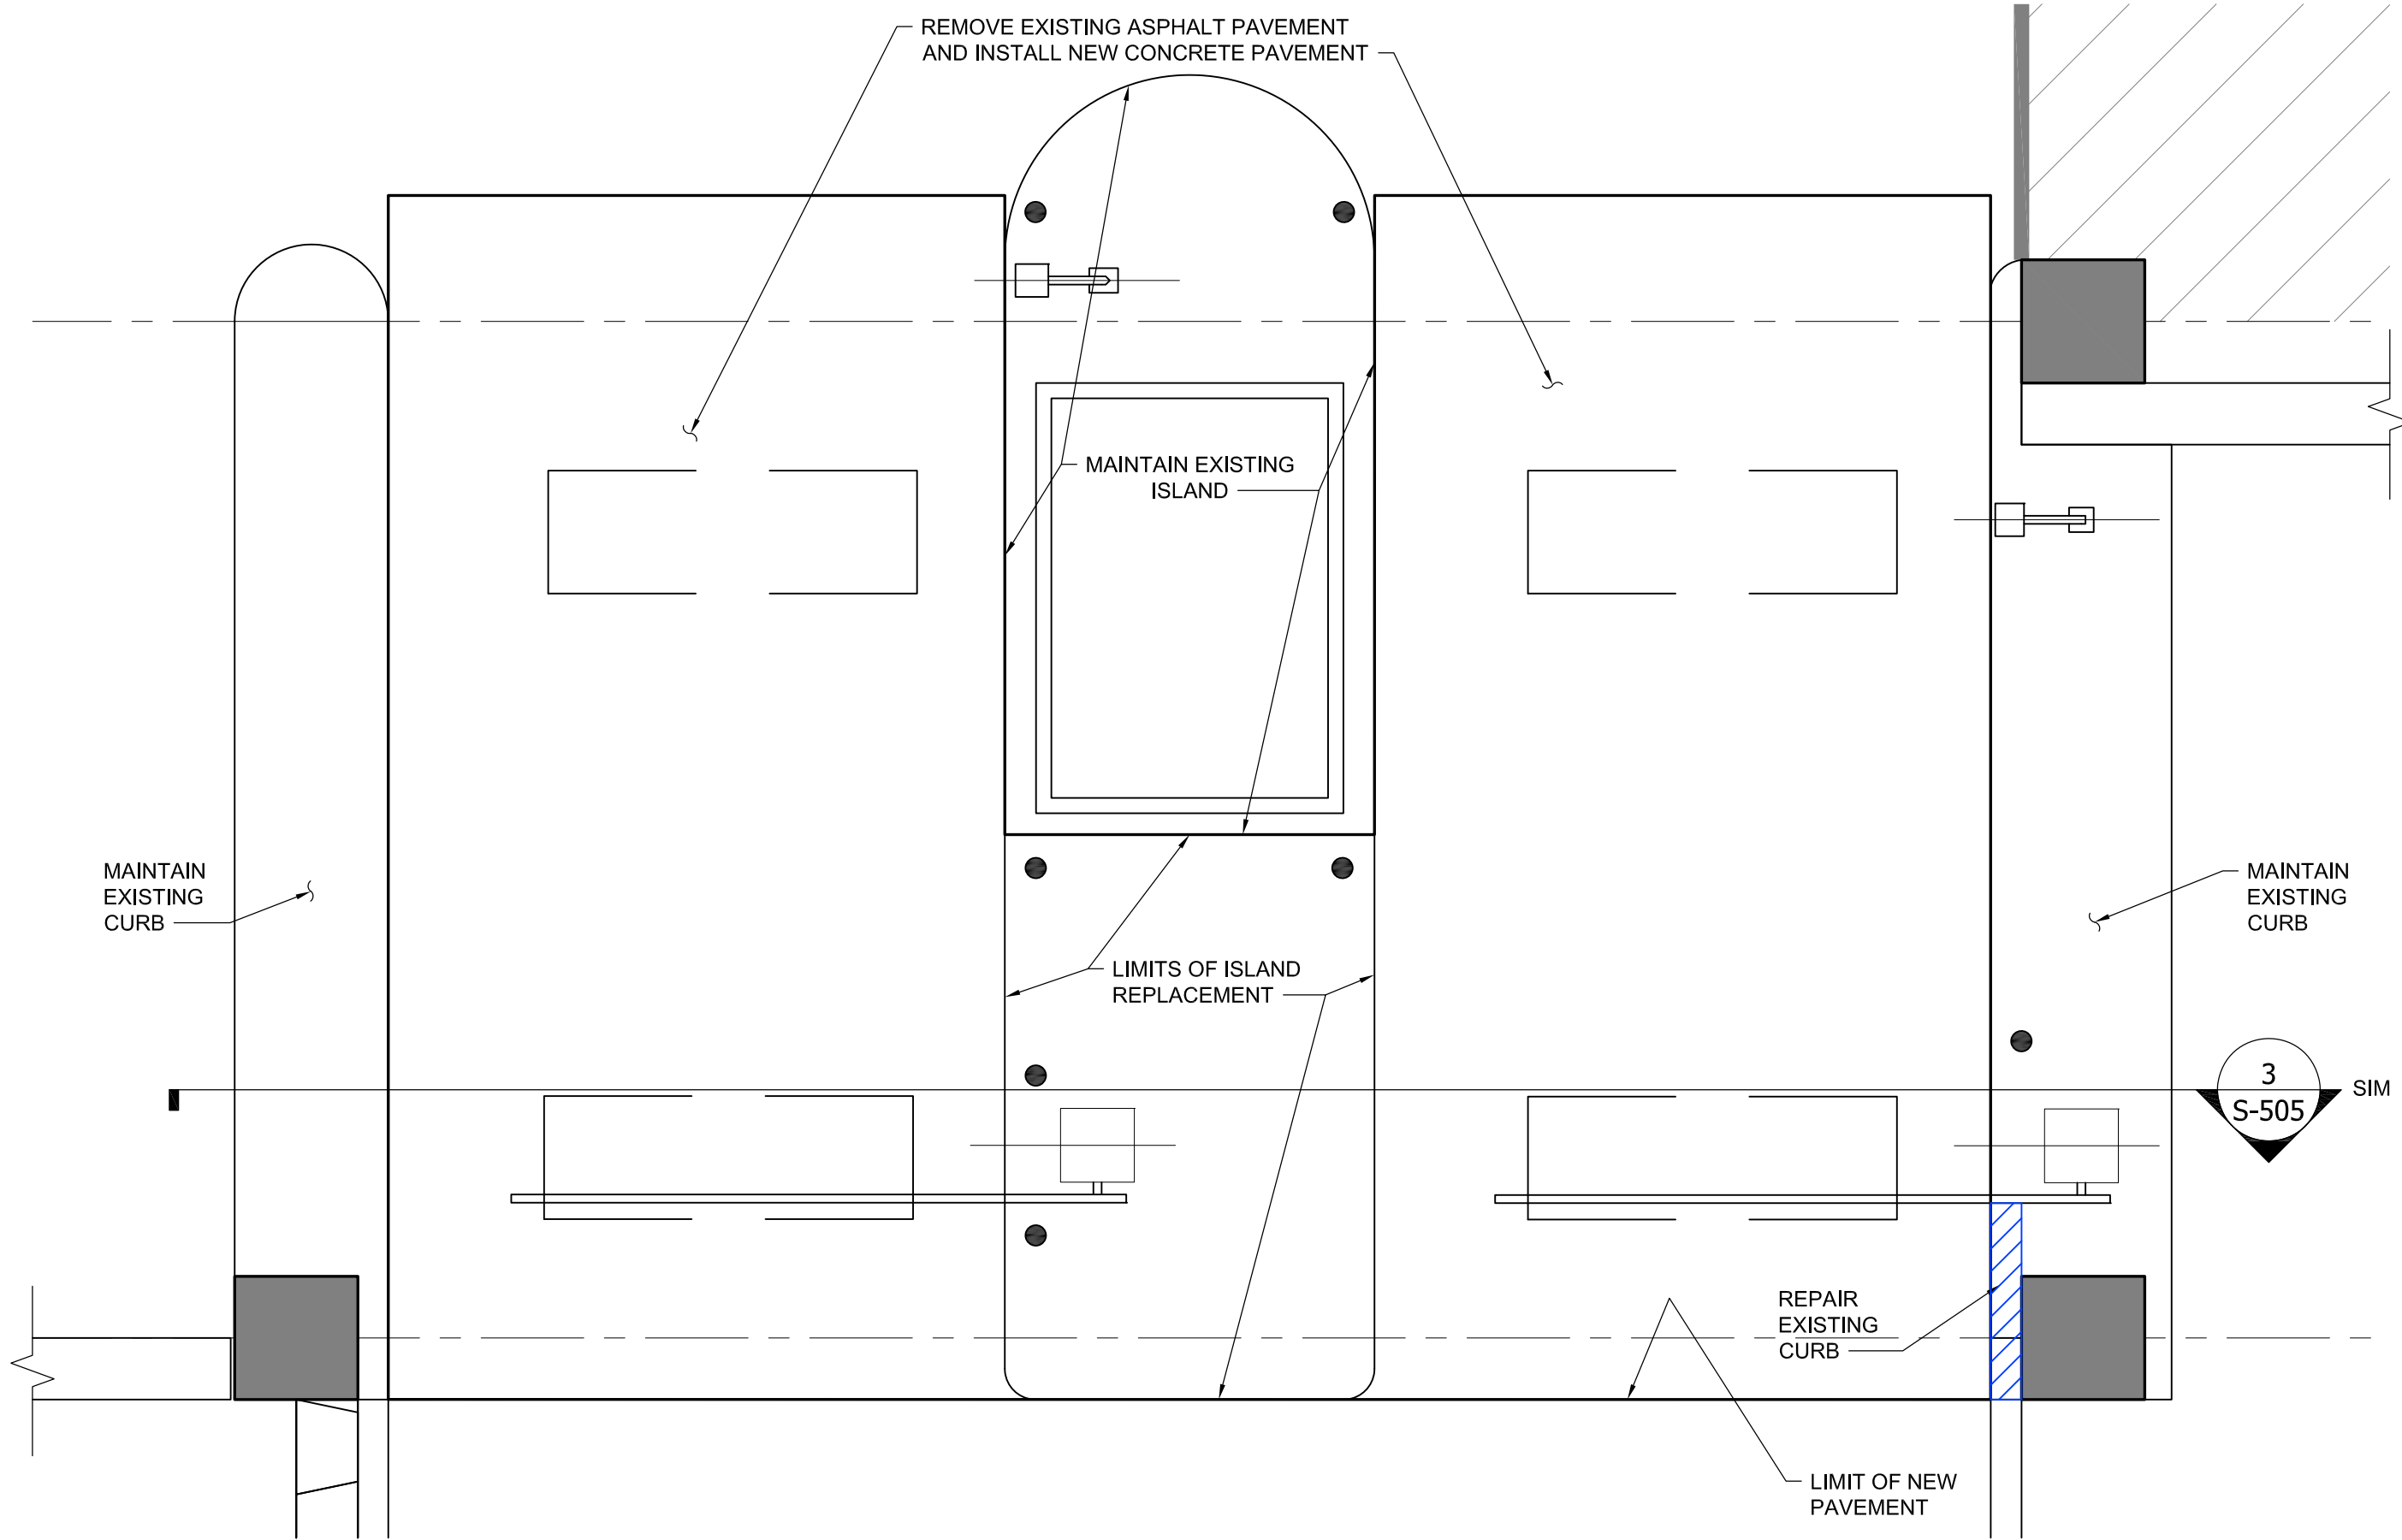


2 PARTIAL PLAN - GROUND LEVEL NORTH EXIT
NTS


NOTE:
1. SUBMIT CONTROL JOINT LAYOUT FOR APPROVAL

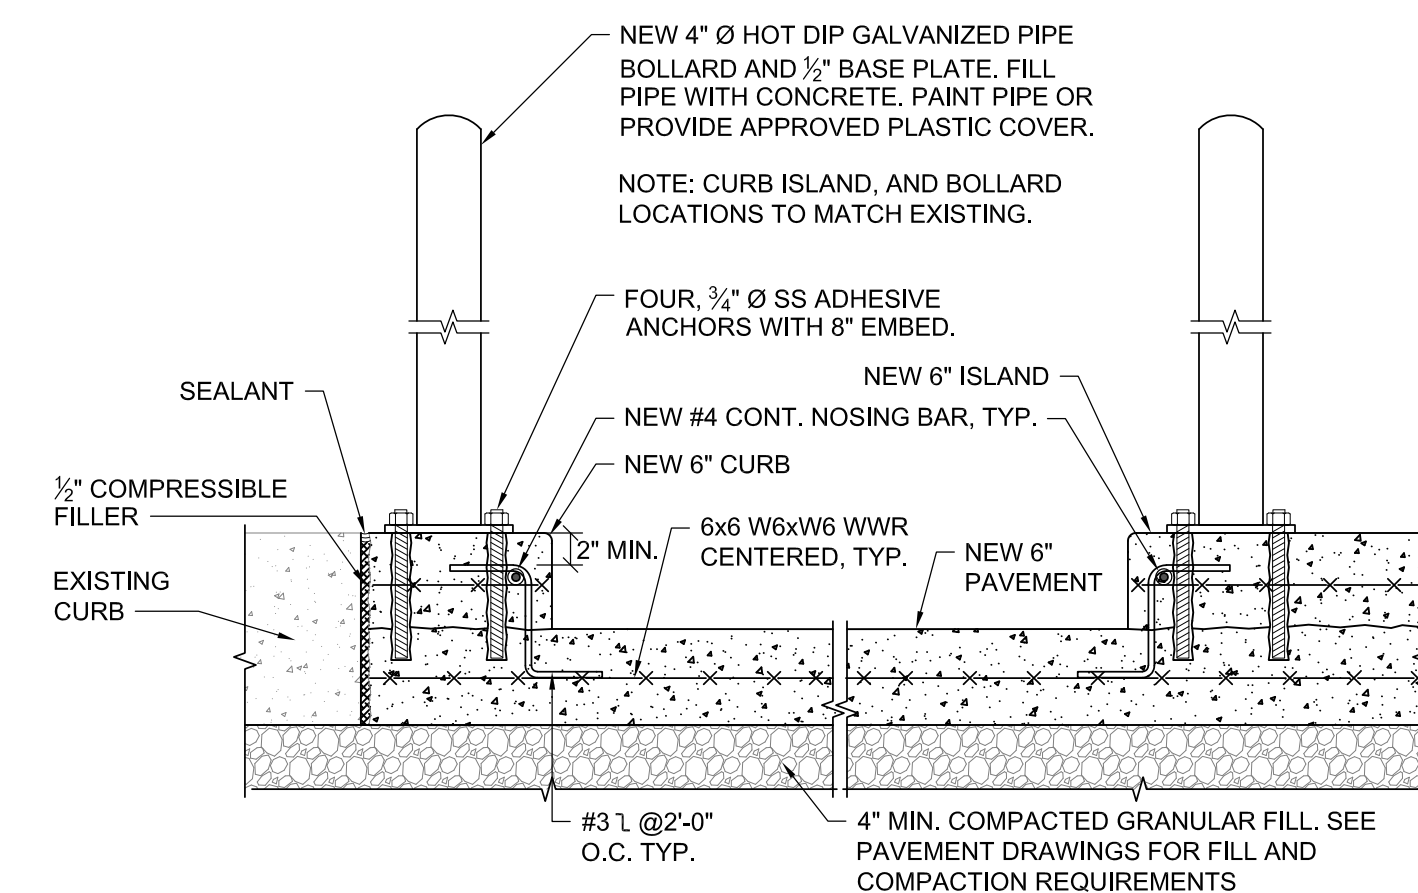

3 SOUTH ENTRY DETAILS
NTS

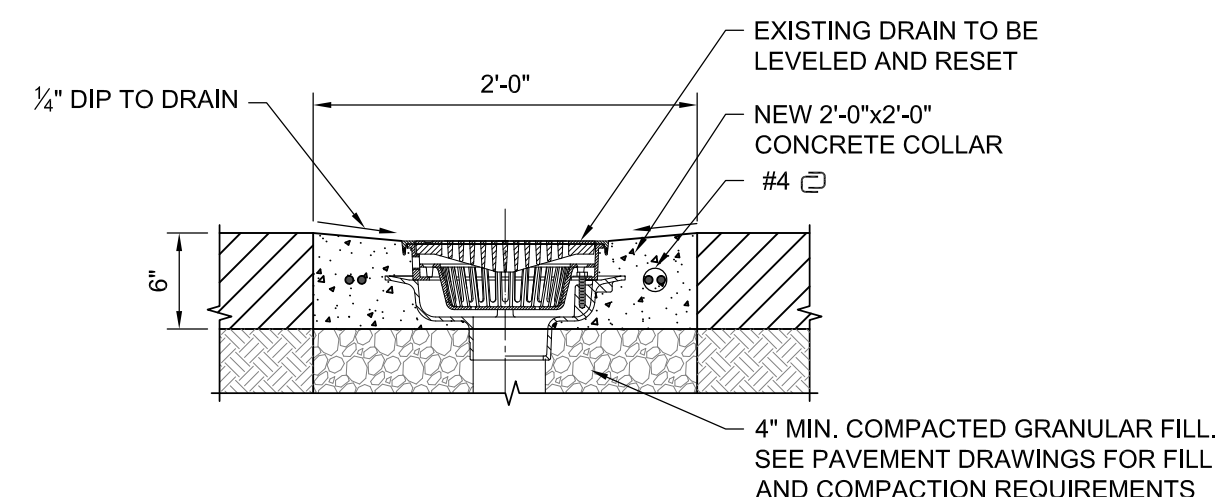


4 CONCRETE COLLAR @ GRADE LEVEL DRAIN - BASE BID ONLY
NTS

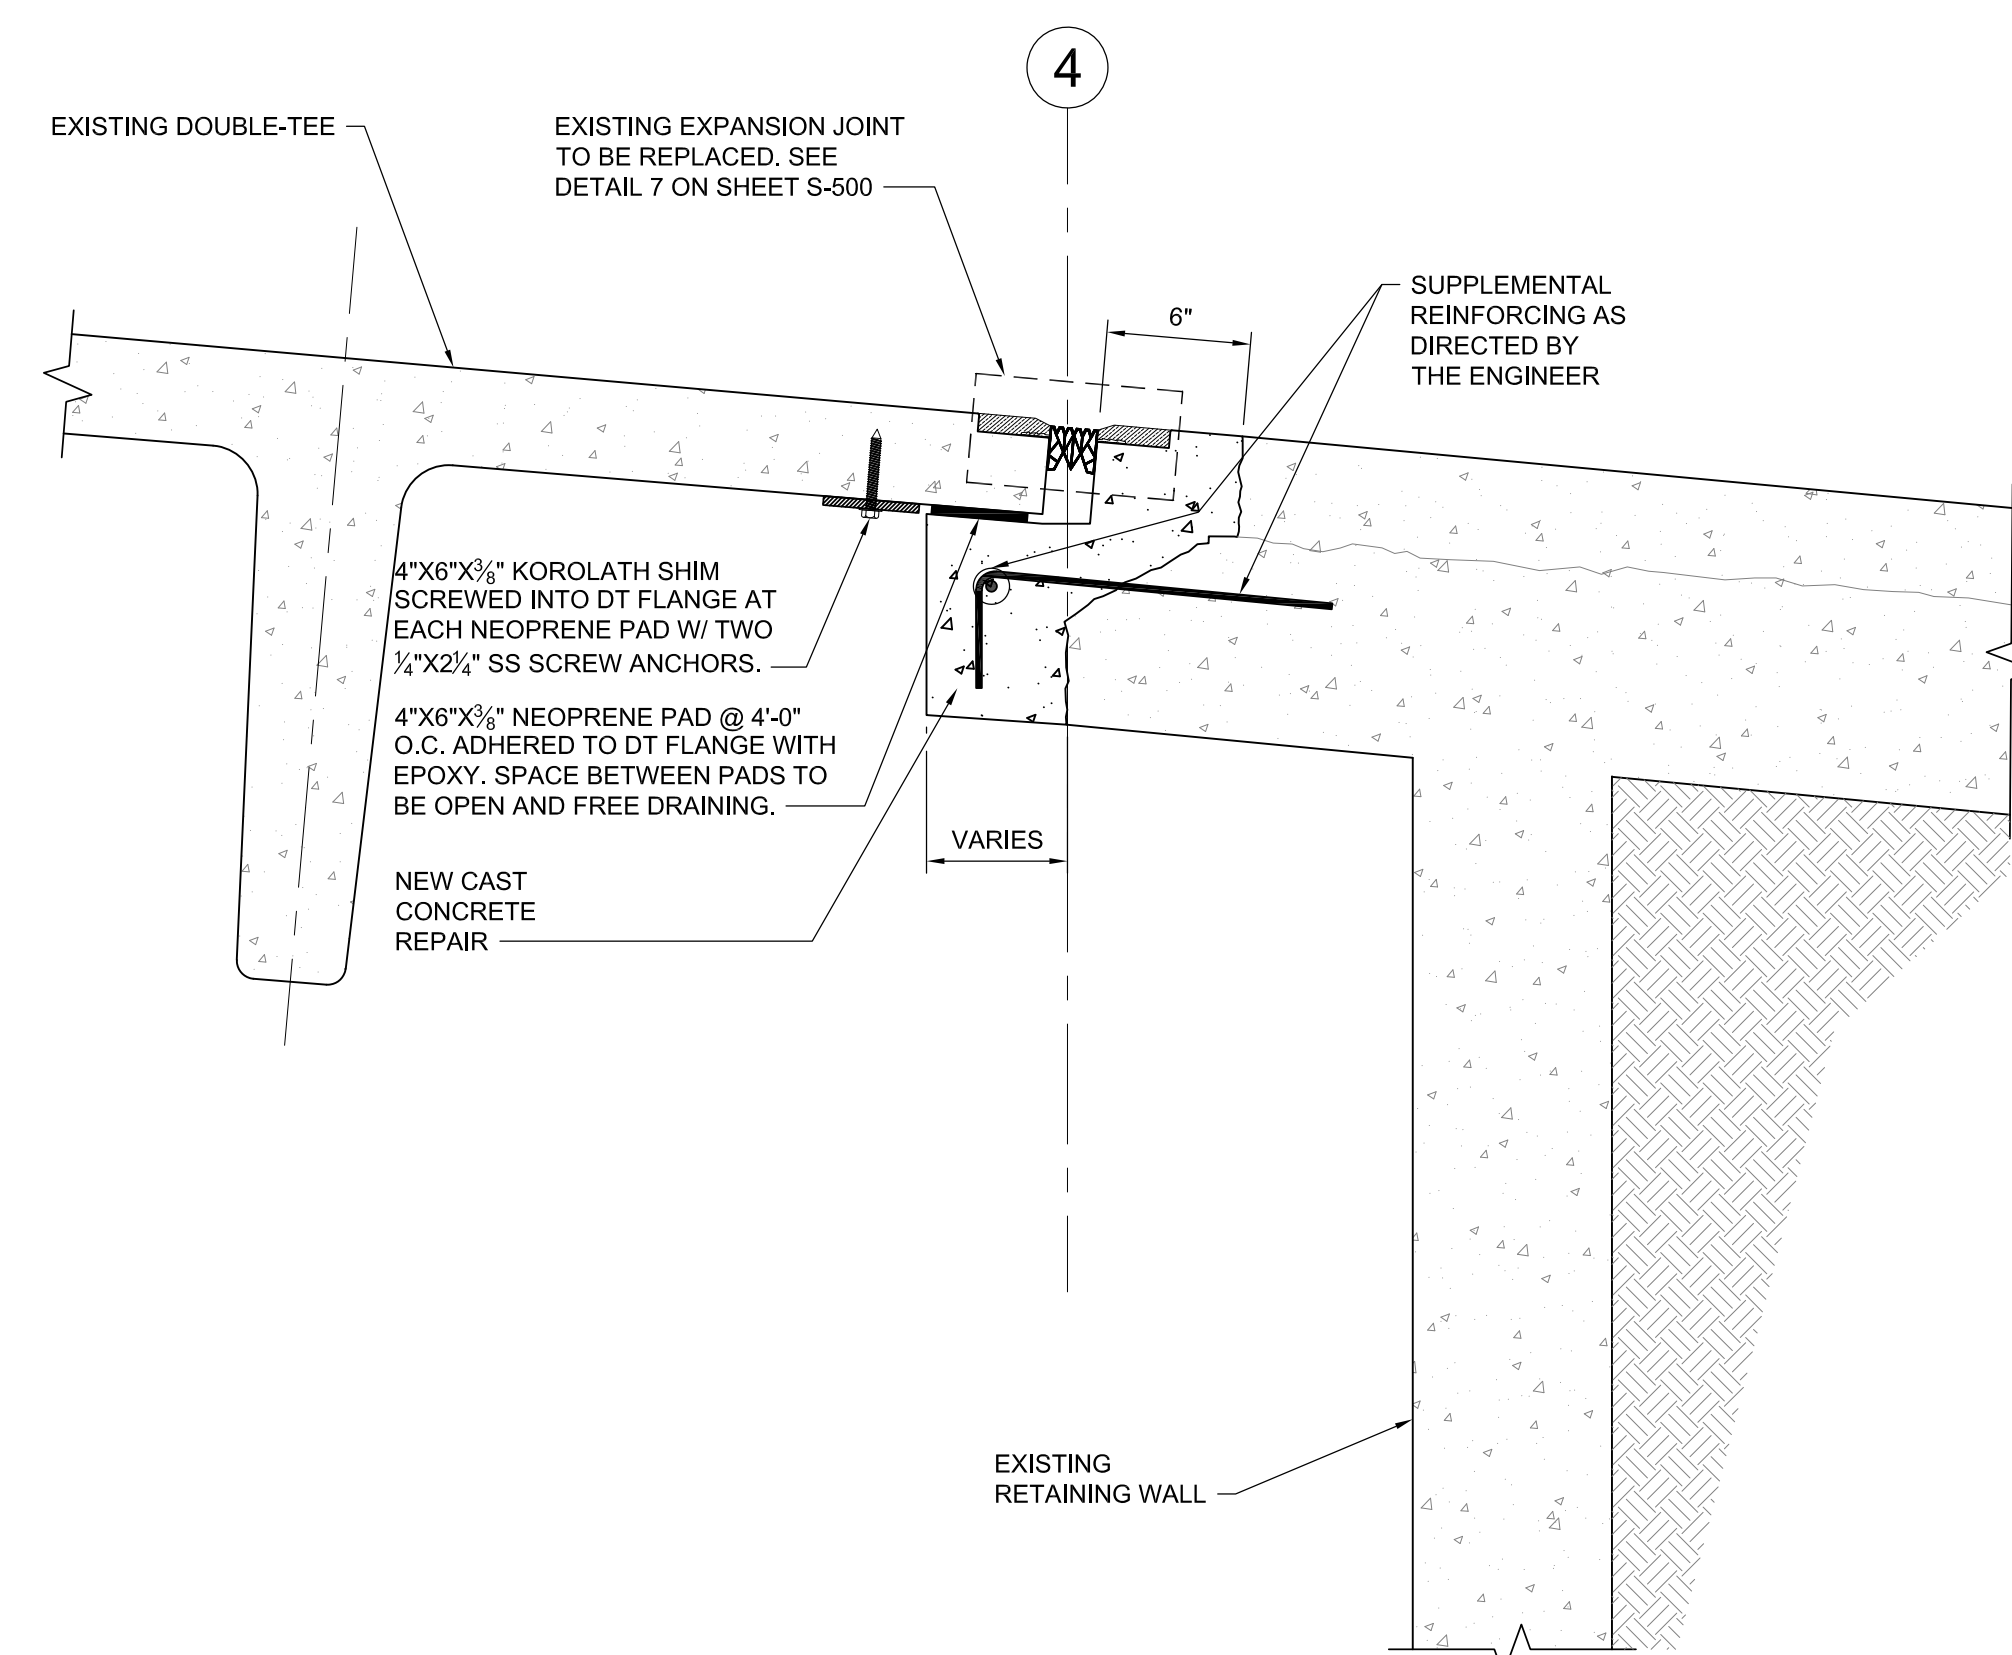

5 REPAIR @ GRADE LEVEL EXPANSION JOINT
1 1/2" = 1'-0"

ITEM	DESCRIPTION	QTY*	UNITS
5/S-505	Grade Level Expansion Joint Repair	40	LF

NOTE: QUANTITY ESTIMATES PROVIDED ARE NOT A GUARANTEE OF THE ACTUAL QUANTITIES THAT WILL BE ENCOUNTERED ON SITE.

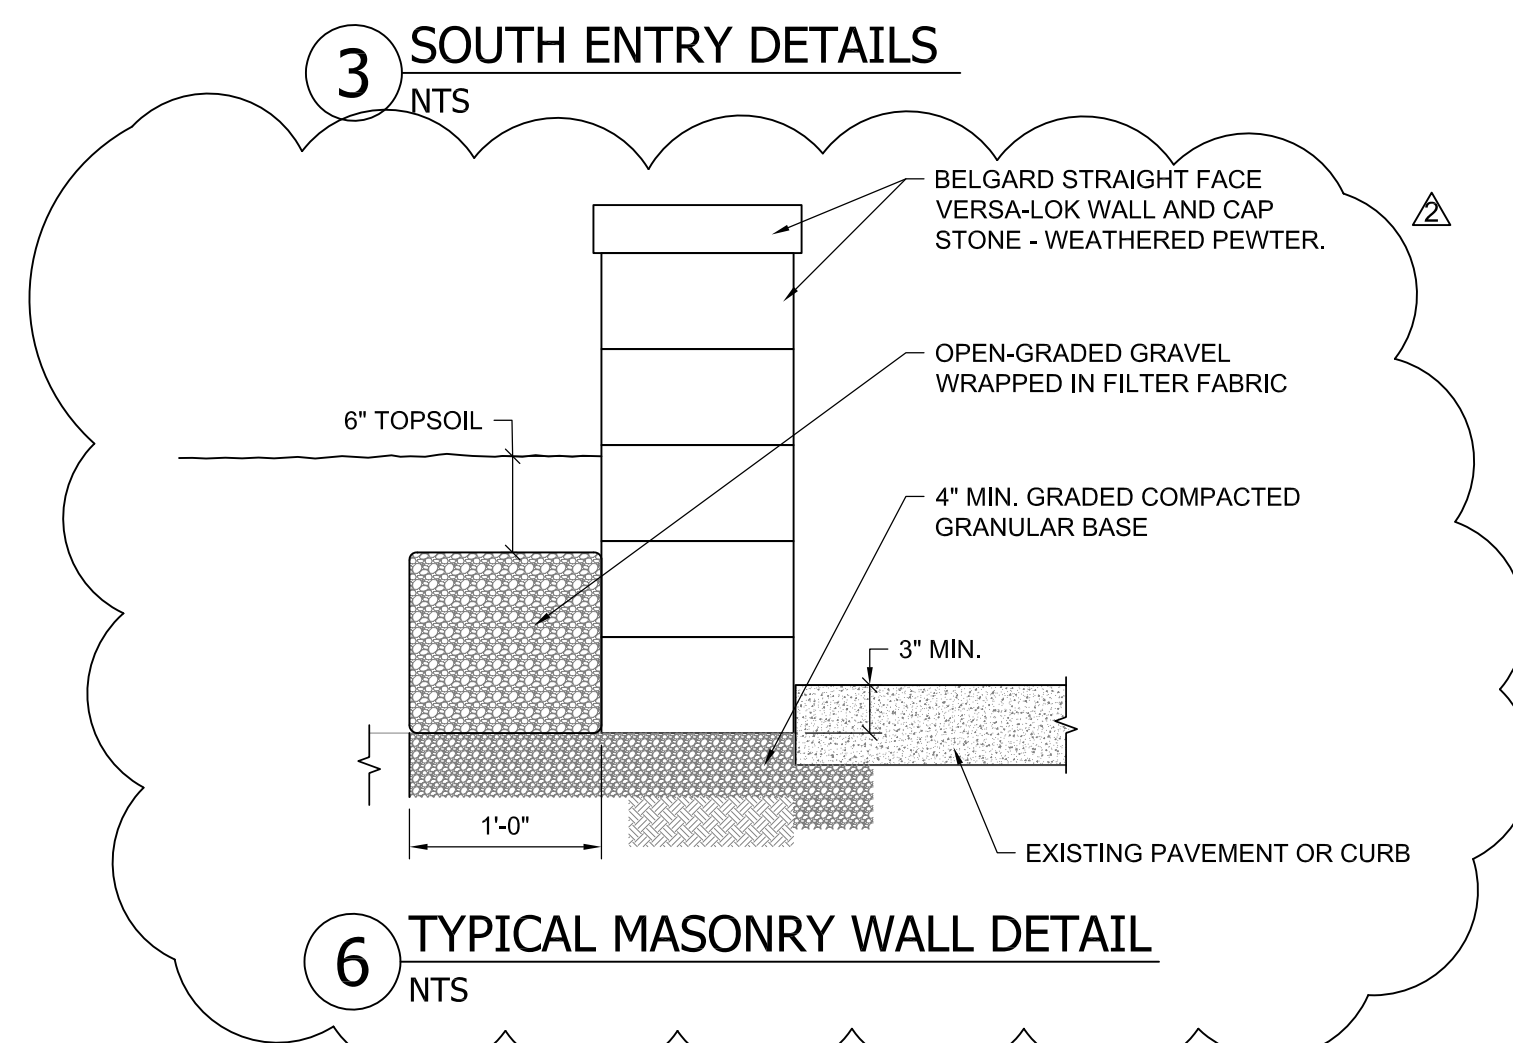

6 TYPICAL MASONRY WALL DETAIL
NTS

ISSUE		
No.	Description	Date
1	FOR BID	10APR2020
	ADDENDUM No. 1	05MAY2020

CTLGroup No.: **263409**
Drawn: **DR**
Checked: **PRK/AB**
Date: **10APR2020**
Scale: **AS SHOWN**

Concrete Repair Details

Sheet No.:

S-505