

### **NOTES (THIS SHEET)**

- 1. REFER TO SHEETS S0.1 & S0.2 FOR GENERAL NOTES, LEGEND, AND
- ABBREVIATIONS.

  2. SEE SHEET S4.2 FOR TYPICAL STRUCTURAL DETAILS RELATED TO STRUCTURAL STEEL FRAMING AND STEEL JOISTS.

### ○ KEYNOTES (THIS SHEET)

- 1. HSS  $2\frac{1}{2} \times 2\frac{1}{2} \times \frac{1}{8}$  TO BE WELDED ON TOP OF BEAM FOR METAL DECK SUPPORT. SEE DETAIL 5 ON SHEET S2.2.
- 2. CORNER COLUMN MOMENT CONNECTION, SEE DETAIL 2 ON SHEET S2.2.
- 3. W14x34 BEAM OVER COLUMN, SEE DETAIL 3 ON SHEET S2.2.
- 4. W14x53 BEAM OVER COLUMN, SEE DETAIL 4 ON SHEET S2.2.
- 5. EXTEND BOTTOM CHORD OF JOIST TO FIT AROUND BEARING STIFFENER. SEE DETAIL 6 ON S2.2.
- 6. HSS HEADER WITH ANGLE BRICK LINTEL, SEE DETAIL 7 ON S2.2 AND DETAILS ON S4.3.
- SYMBOL INDICATES MOMENT CONNECTION. SEE DETAILS 2 S2.2.
- SYMBOL INDICATES BEAM IS CONTINUOUS OVER TOP OF COLUMN. SEE DETAILS 3 AND 4 ON SHEET S2.2.



#### FGM Architects Inc.

1211 W 22nd St, Suite 700 Oak Brook, Illinois 60523

630.574.8300 OFFICE 630.574.7070 FAX

ILLINOIS PROFESSIONAL DESIGN FIRM #184-000350

STRUCTURAL CLARK DIETZ 118 S CLINTON, SUITE 700 CHICAGO, IL 60661

CHICAGO, IL 60661 312.466.8242 (O) DESIGN FIRM REGISTRATION NO. 184-000450

M.E.P.
CLARK DIETZ
118 S CLINTON, SUITE 700
CHICAGO, IL 60661
312.466.8242 (O)
DESIGN FIRM REGISTRATION
NO. 184-000450

CIVIL
CLARK DIETZ
118 S CLINTON, SUITE 700
CHICAGO, IL 60661
312.466.8242 (0)
DESIGN FIRM REGISTRATION

NO. 184-000450

## NOT FOR CONSTRUCTION

FOR REVIEW ONLY

Not for regulatory approval, permit or construction.

The information on this document is preliminary or incomplete, not for construction, recording purposes, or implementation.

NO DATE DESCRIPTION  1 12-11-2024 ADDENDUM	ISSUANCE			
1 12-11-2024 ADDENDUM				

LAKE COUNTY PUBLIC WORKS

OFFICE ADDITION


LAKE COUNTY, IL
650 WEST WINCHESTER ROAD,
LIBERTYVILLE, IL 60048

ROOF FRAMING PLAN

HEET NO.

**S1.2** 

JOB NO. 24-4020.01
© 2024 FGM Architects Inc.

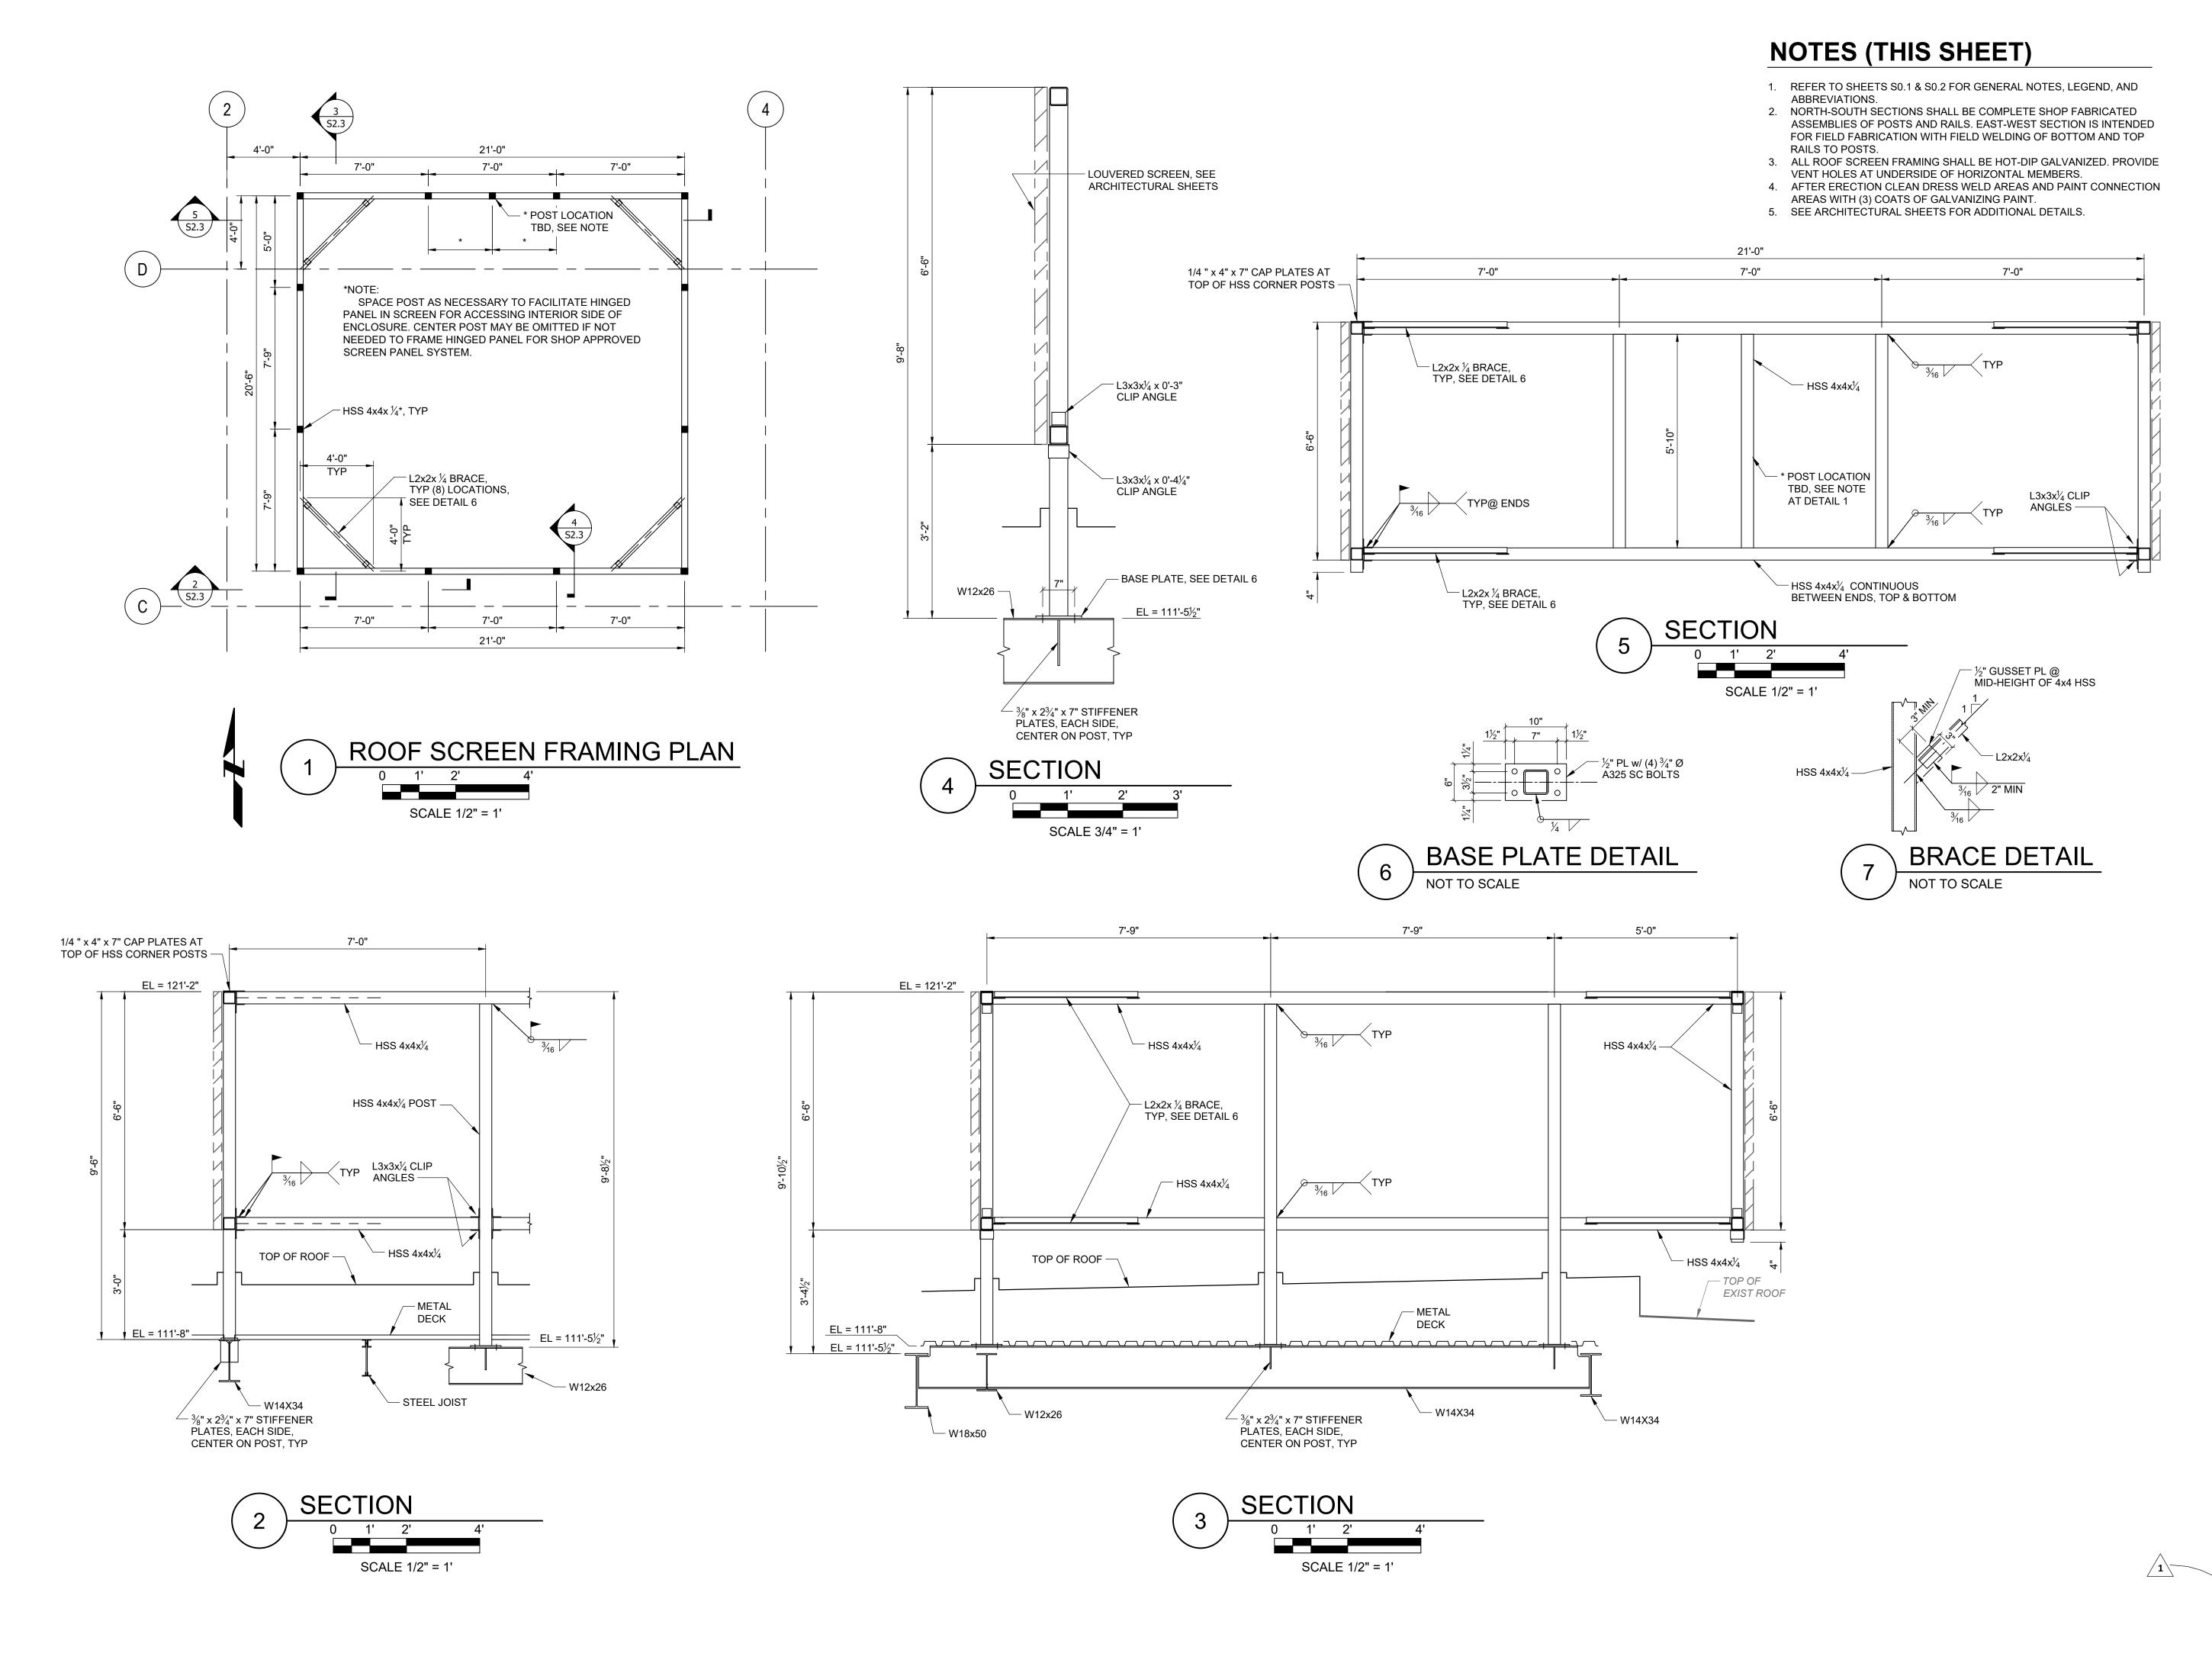

fgma

**FGM Architects Inc.** 

1211 W 22nd St, Suite 700 Oak Brook, Illinois 60523

630.574.8300 OFFICE 630.574.7070 FAX

ILLINOIS PROFESSIONAL DESIGN FIRM #184-000350

STRUCTURAL CLARK DIETZ
118 S CLINTON, SUITE 700

118 S CLINTON, SUITE 700 CHICAGO, IL 60661 312.466.8242 (O) DESIGN FIRM REGISTRATION NO. 184-000450

M.E.P.
CLARK DIETZ

118 S CLINTON, SUITE 700
CHICAGO, IL 60661
312.466.8242 (0)
DESIGN FIRM REGISTRATION

CIVIL
CLARK DIETZ
118 S CLINTON, SUITE 700
CHICAGO, IL 60661
312.466.8242 (0)
DESIGN FIRM REGISTRATION
NO. 184-000450

NO. 184-000450

# NOT FOR CONSTRUCTION

FOR REVIEW ONLY

Not for regulatory approval, permit or construction.

The information on this document is preliminary or incomplete, not for construction, recording purposes, or implementation.

ISSUANCE			
NO	DATE	DESCRIPTION	
1	12-11-2024	ADDENDUM -SHEET REPLACED	

LAKE COUNTY PUBLIC WORKS

OFFICE ADDITION

LAKE COUNTY, IL
650 WEST WINCHESTER ROAD,
LIBERTYVILLE, IL 60048

FRAMING SCREEN DETAILS

\$2

JOB NO. 24-4020.01
© 2024 FGM Architects Inc.