



1 DEMOLITION FLOOR PLAN  
A3.1 1/4" = 1'-0"

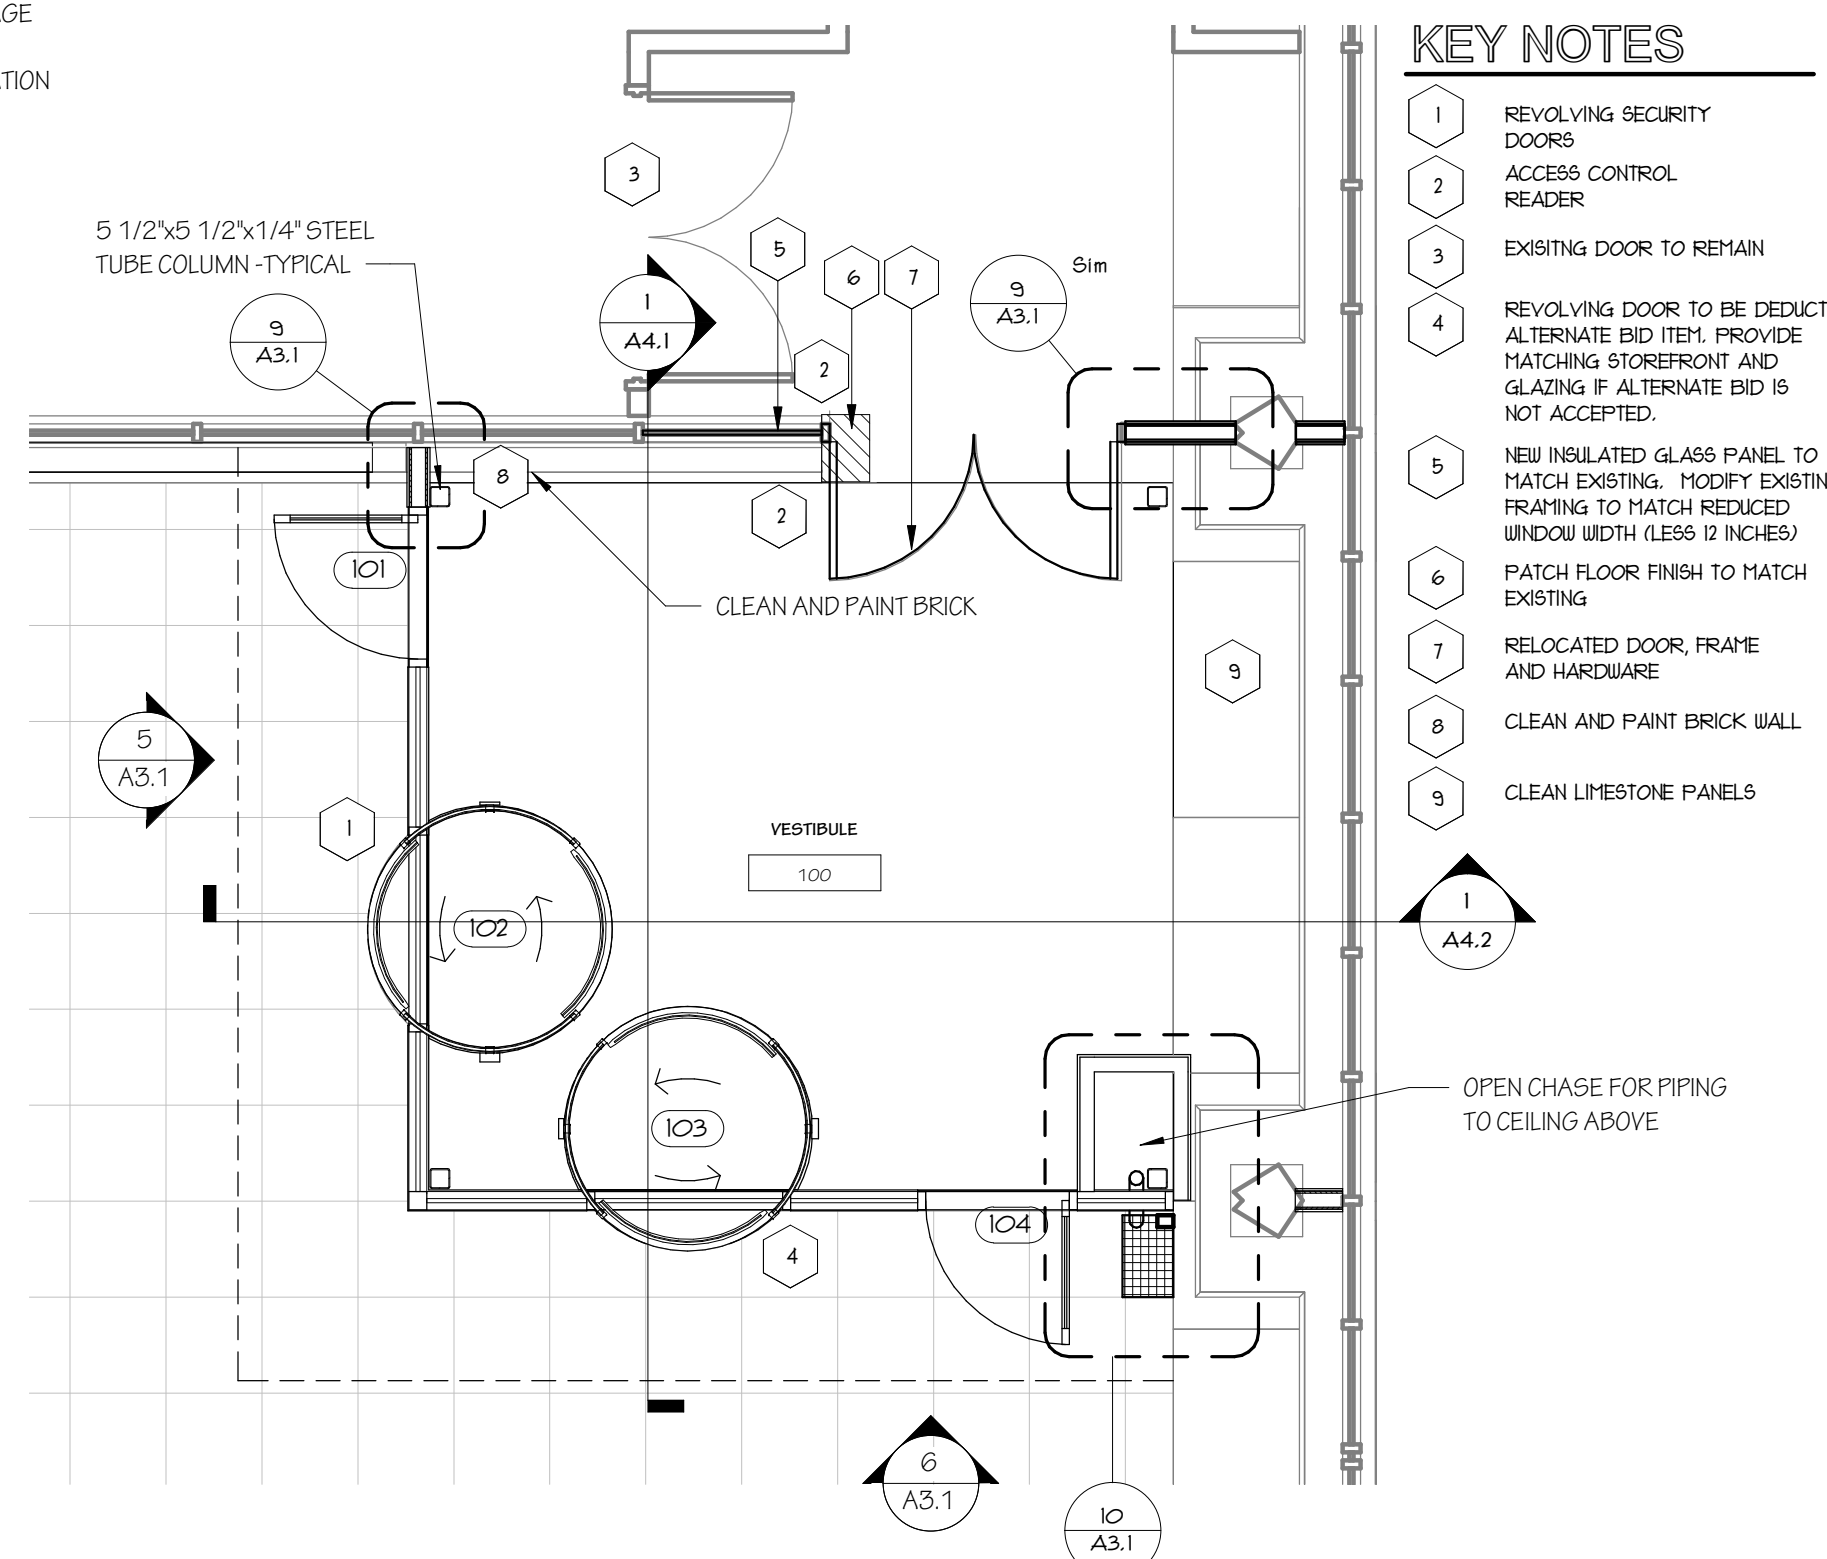


2 FLOOR PLAN  
A3.1 1/4" = 1'-0"


REFLECTED CEILING PLAN LEGEND

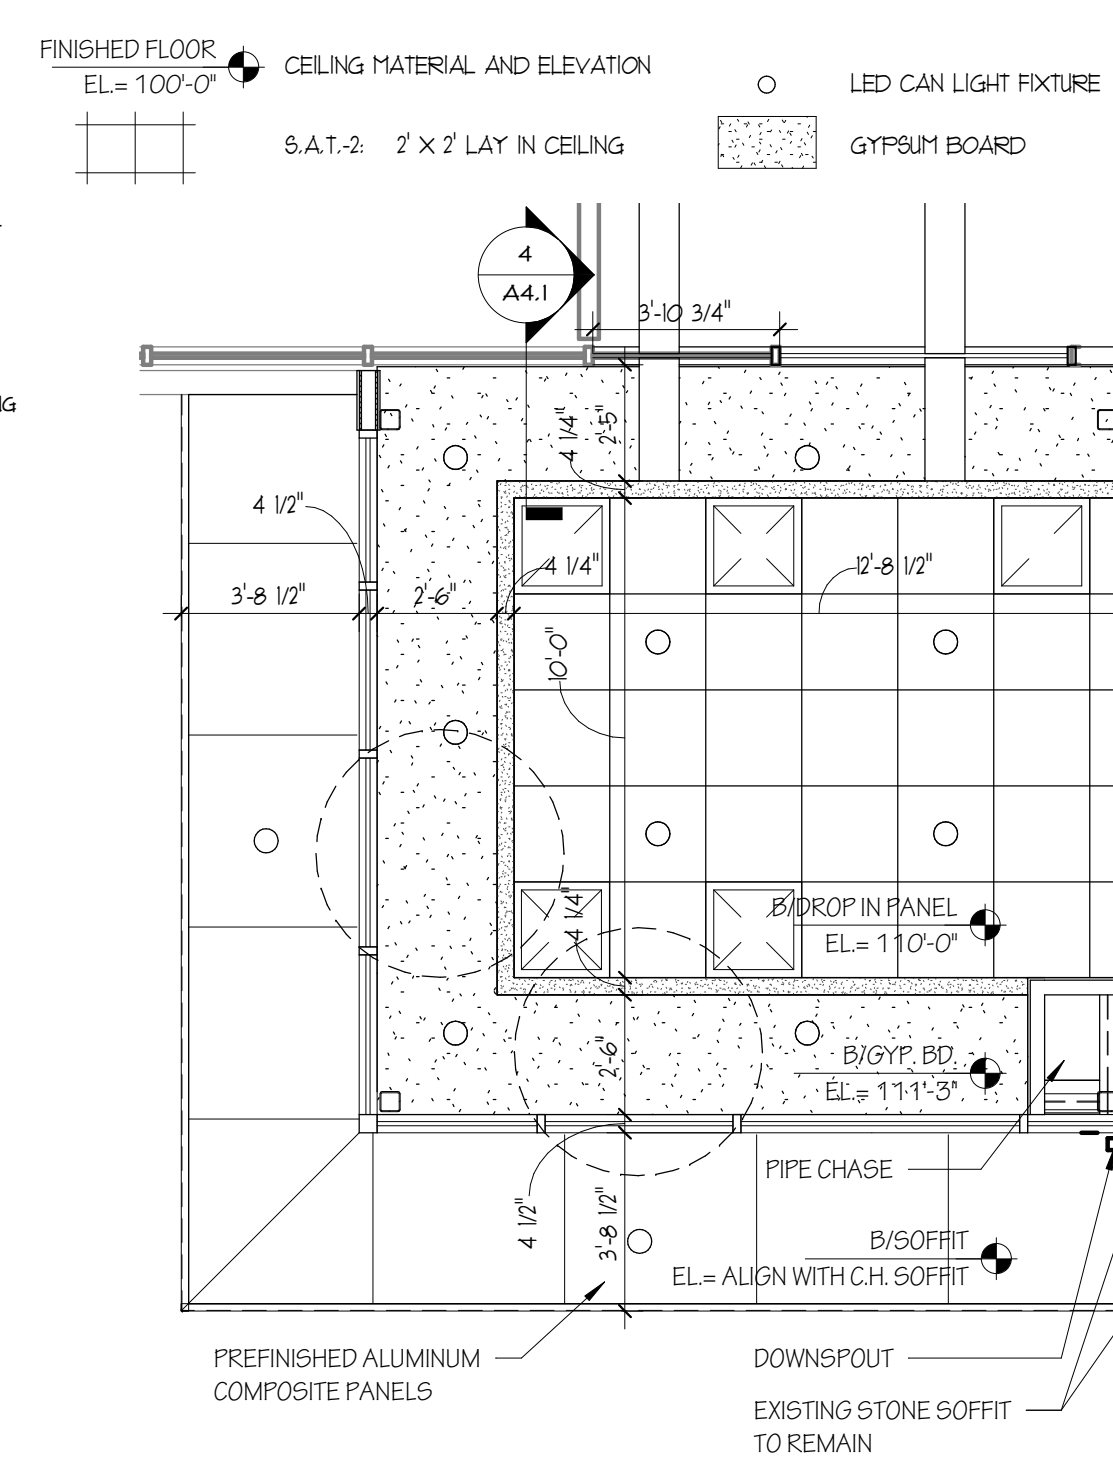


3 REFLECTED CEILING PLAN  
A3.1 1/4" = 1'-0"

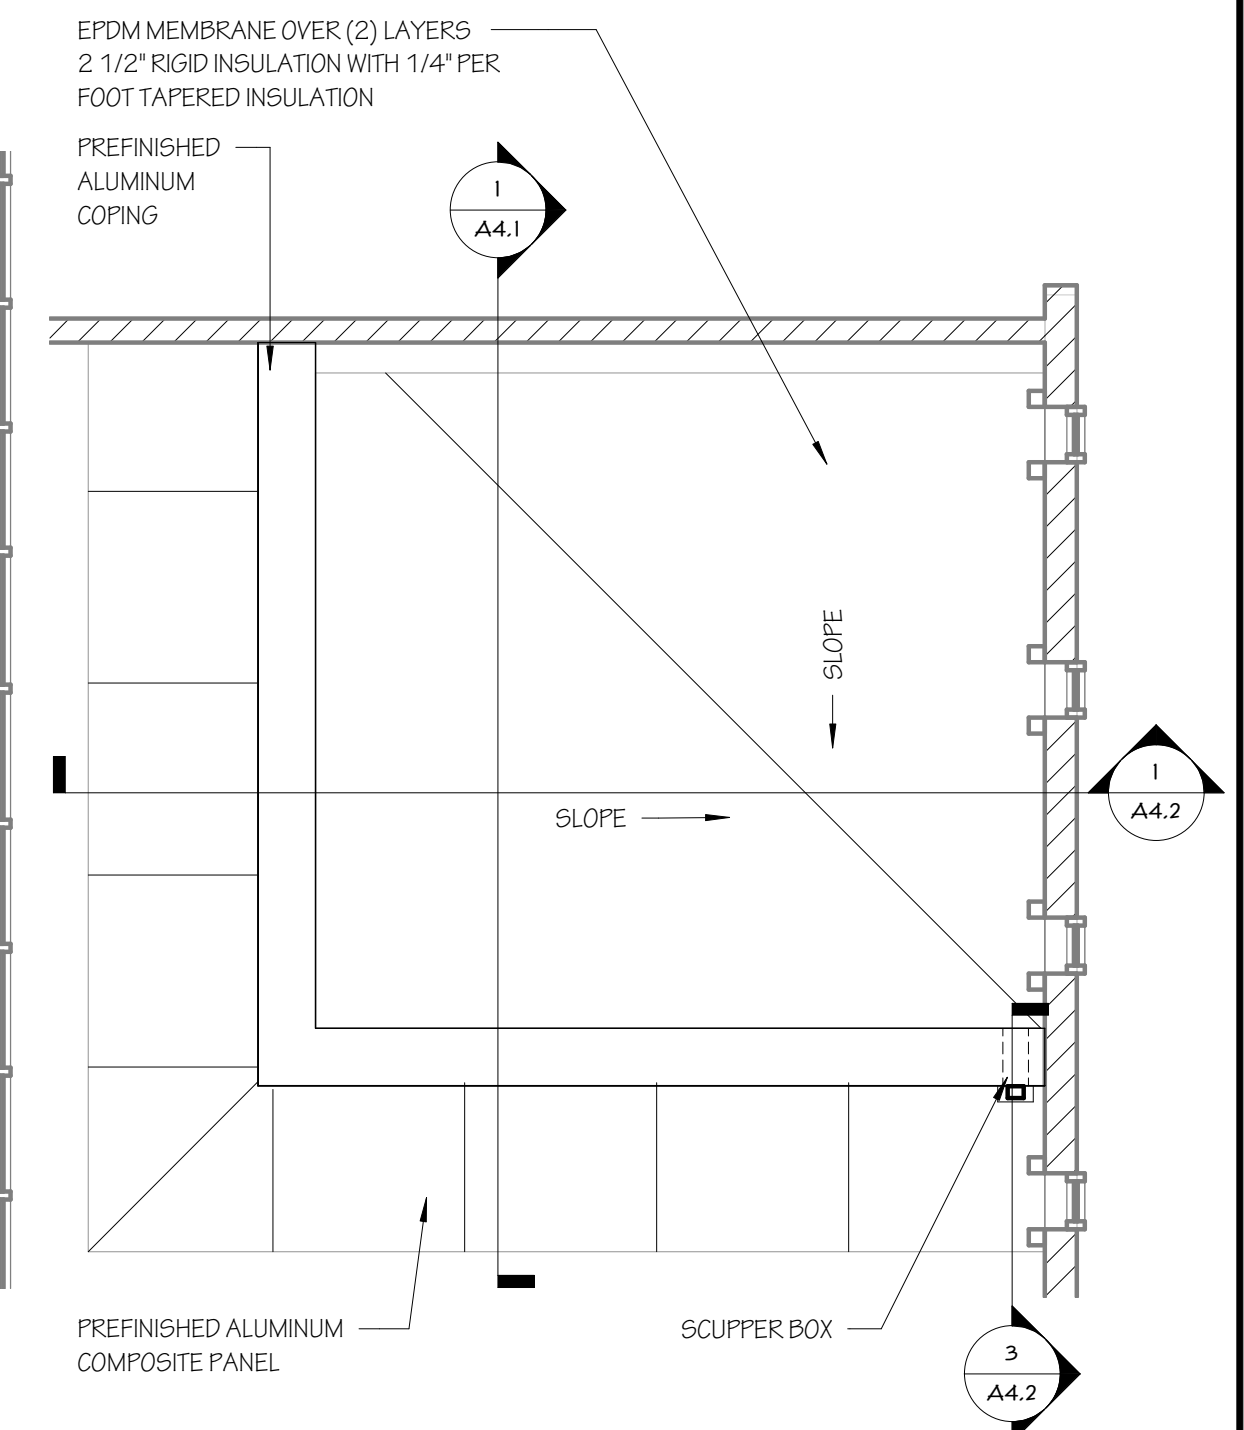

4 ROOF PLAN  
A3.1 1/4" = 1'-0"

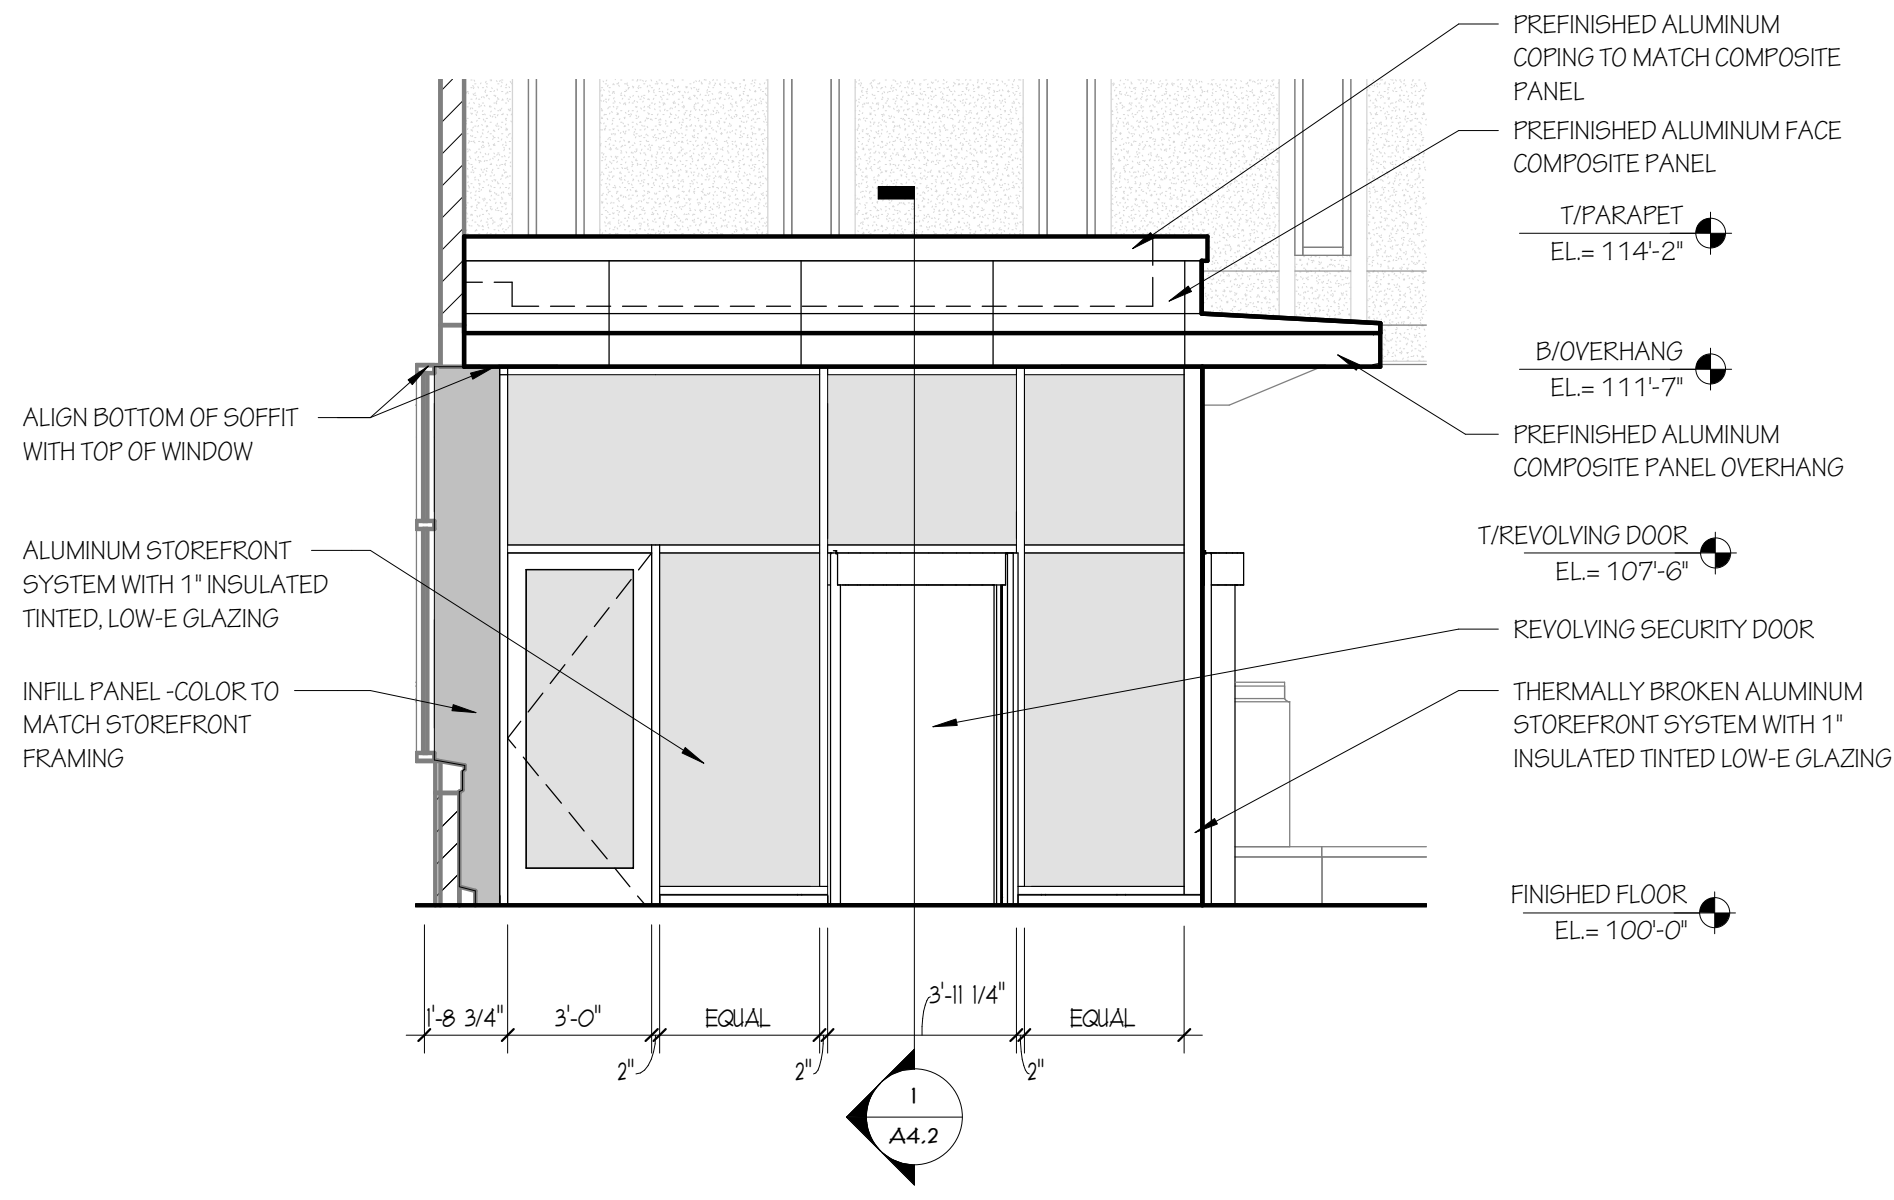

5 WEST ELEVATION  
A3.1 1/4" = 1'-0"

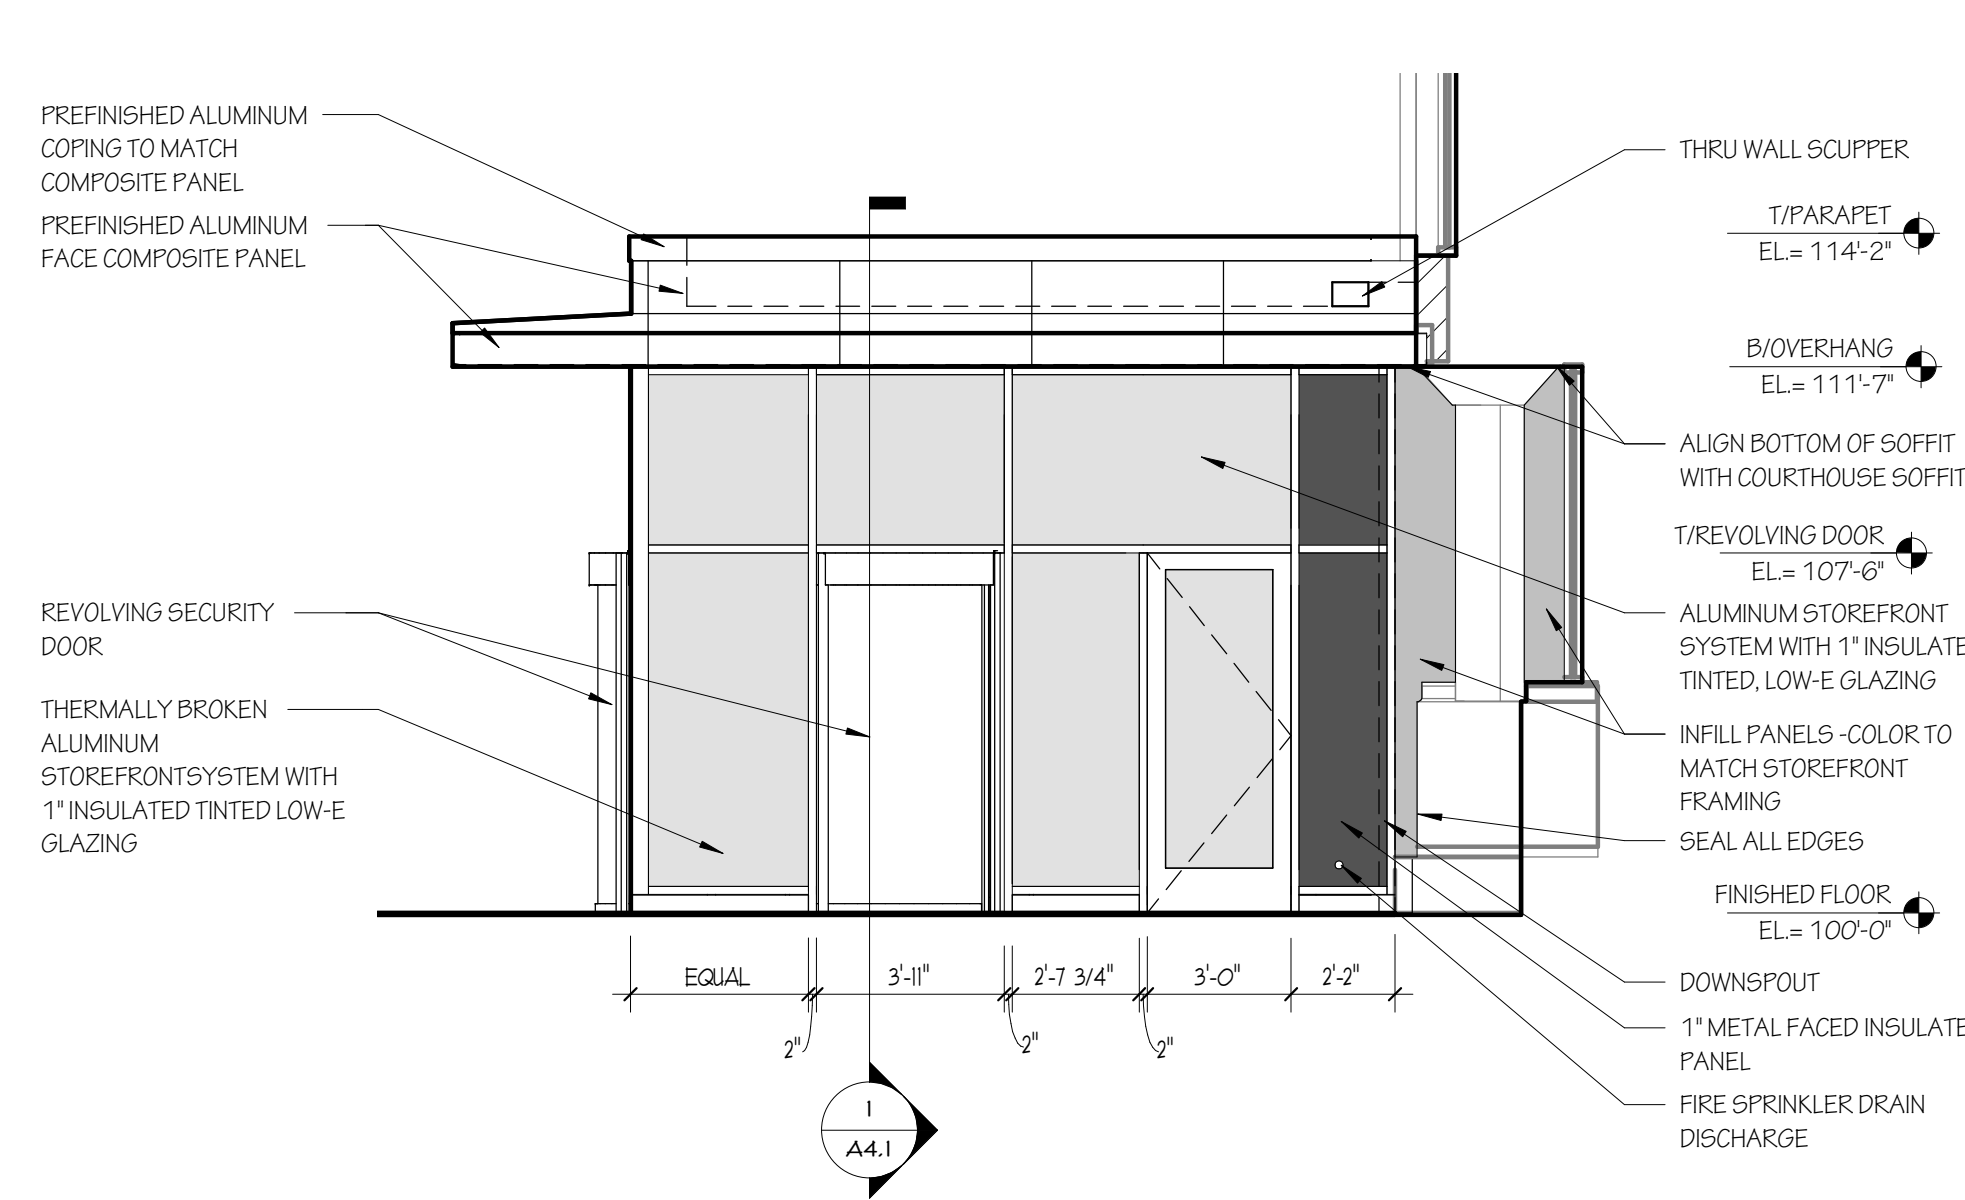



6 EAST ELEVATION  
A3.1 1/4" = 1'-0"

DOOR SCHEDULE


NO.	SIZE	MATERIAL		TYPE		HARDWARE SET	REMARKS
		DOOR	FRAME	DOOR	FRAME		
01	3'-0" x 7'-6"	ALUMINUM	ALUMINUM	A	-	-	NOTE 1
02	5'-2" x 7'-6"	ALUMINUM	ALUMINUM	B	-	-	NOTE 1
03	5'-2" x 7'-6"	ALUMINUM	ALUMINUM	B	-	-	NOTE 1
04	3'-0" x 7'-6"	ALUMINUM	ALUMINUM	A	-	-	NOTE 1
05	6'-0" x 8'-0"	EXISTING	EXISTING	EXISTING	EXISTING	EXISTING	RELOCATED

DOOR SCHEDULE NOTE:  
1. INTEGRATE DOOR INTO STOREFRONT FRAMING SYSTEM.


DOOR TYPES

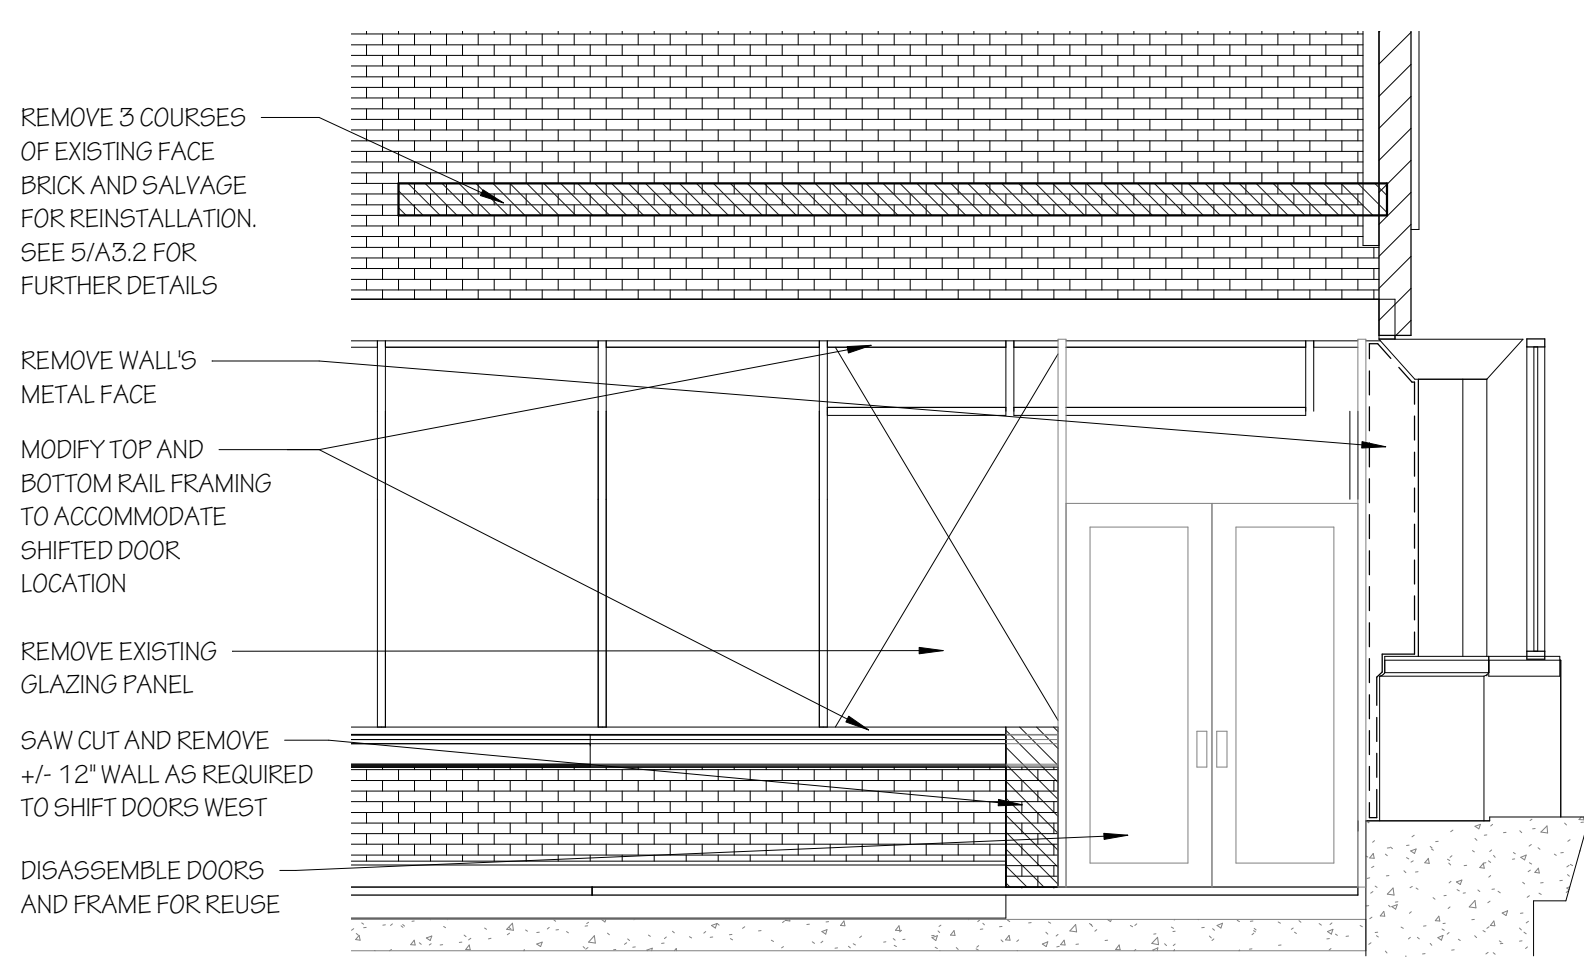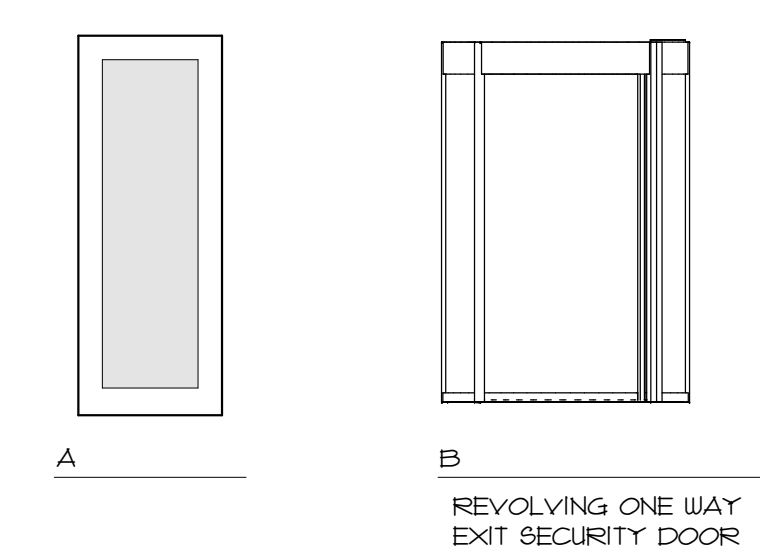


7 NORTH DEMOLITION ELEVATION  
A3.1 1/4" = 1'-0"

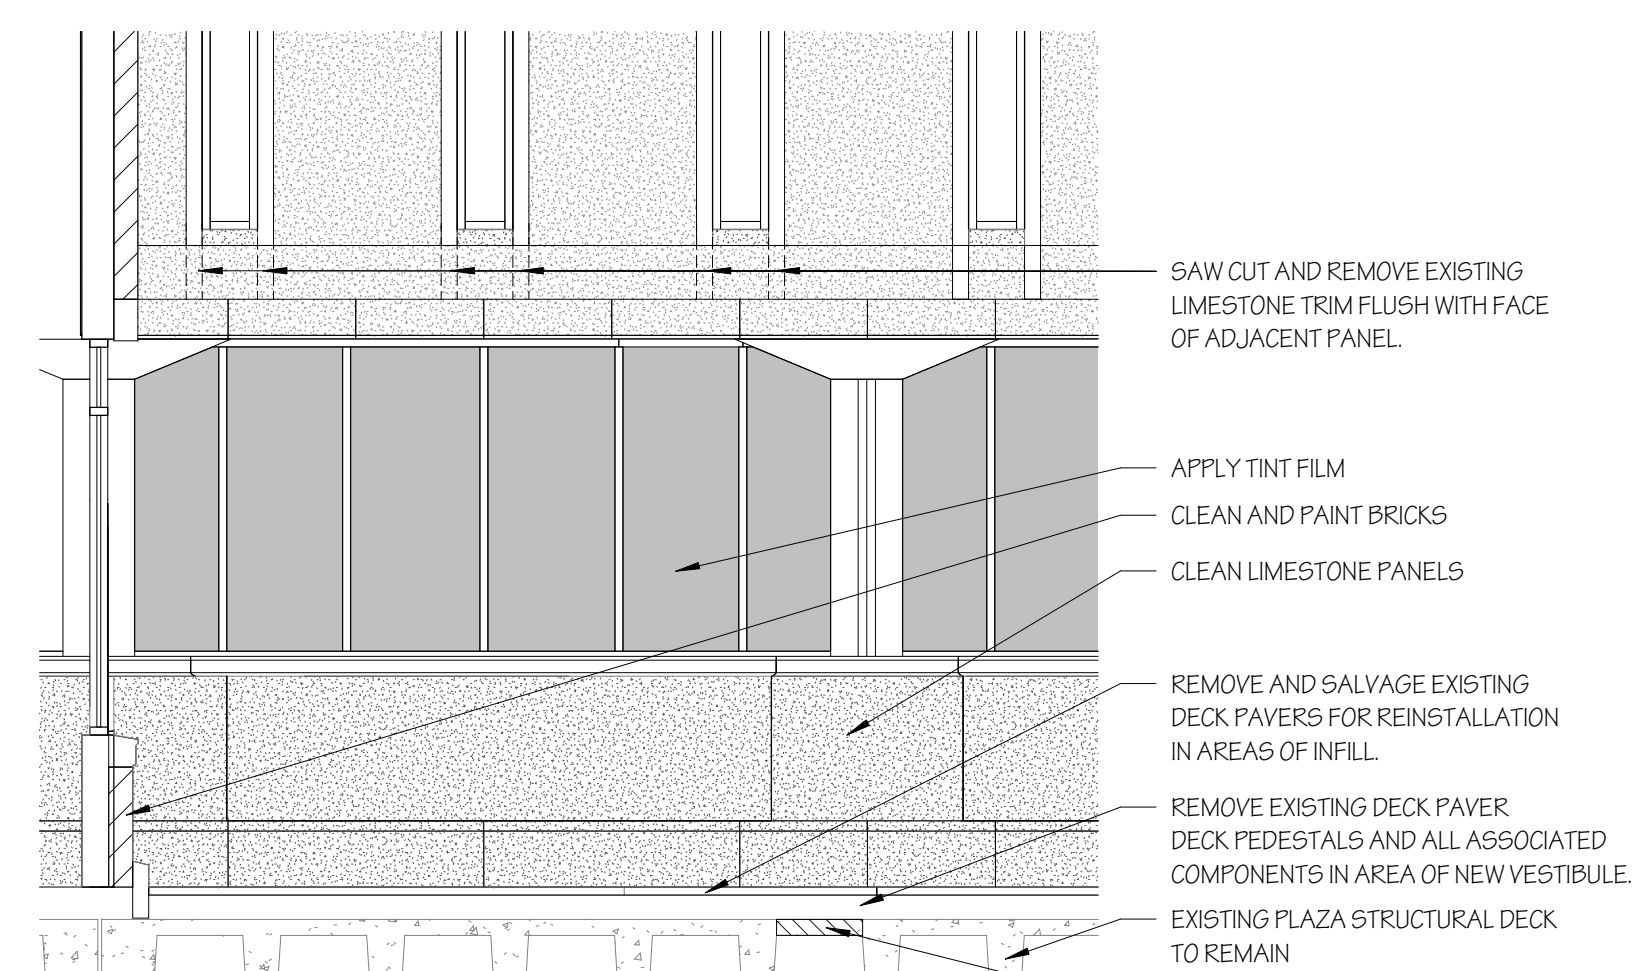

8 EAST DEMOLITION ELEVATION  
A3.1 1/4" = 1'-0"

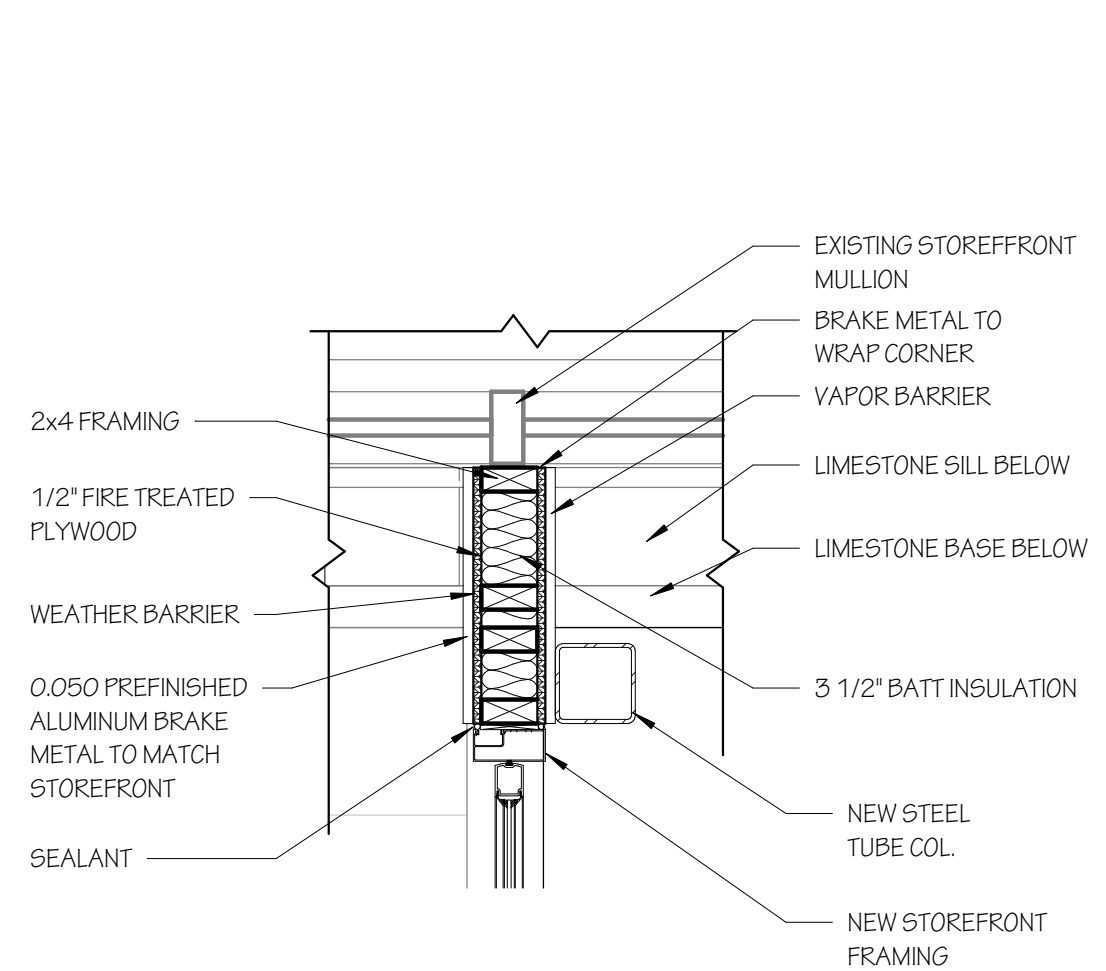

9 ENLARGED PLAN DETAIL  
A3.1 1" = 1'-0"

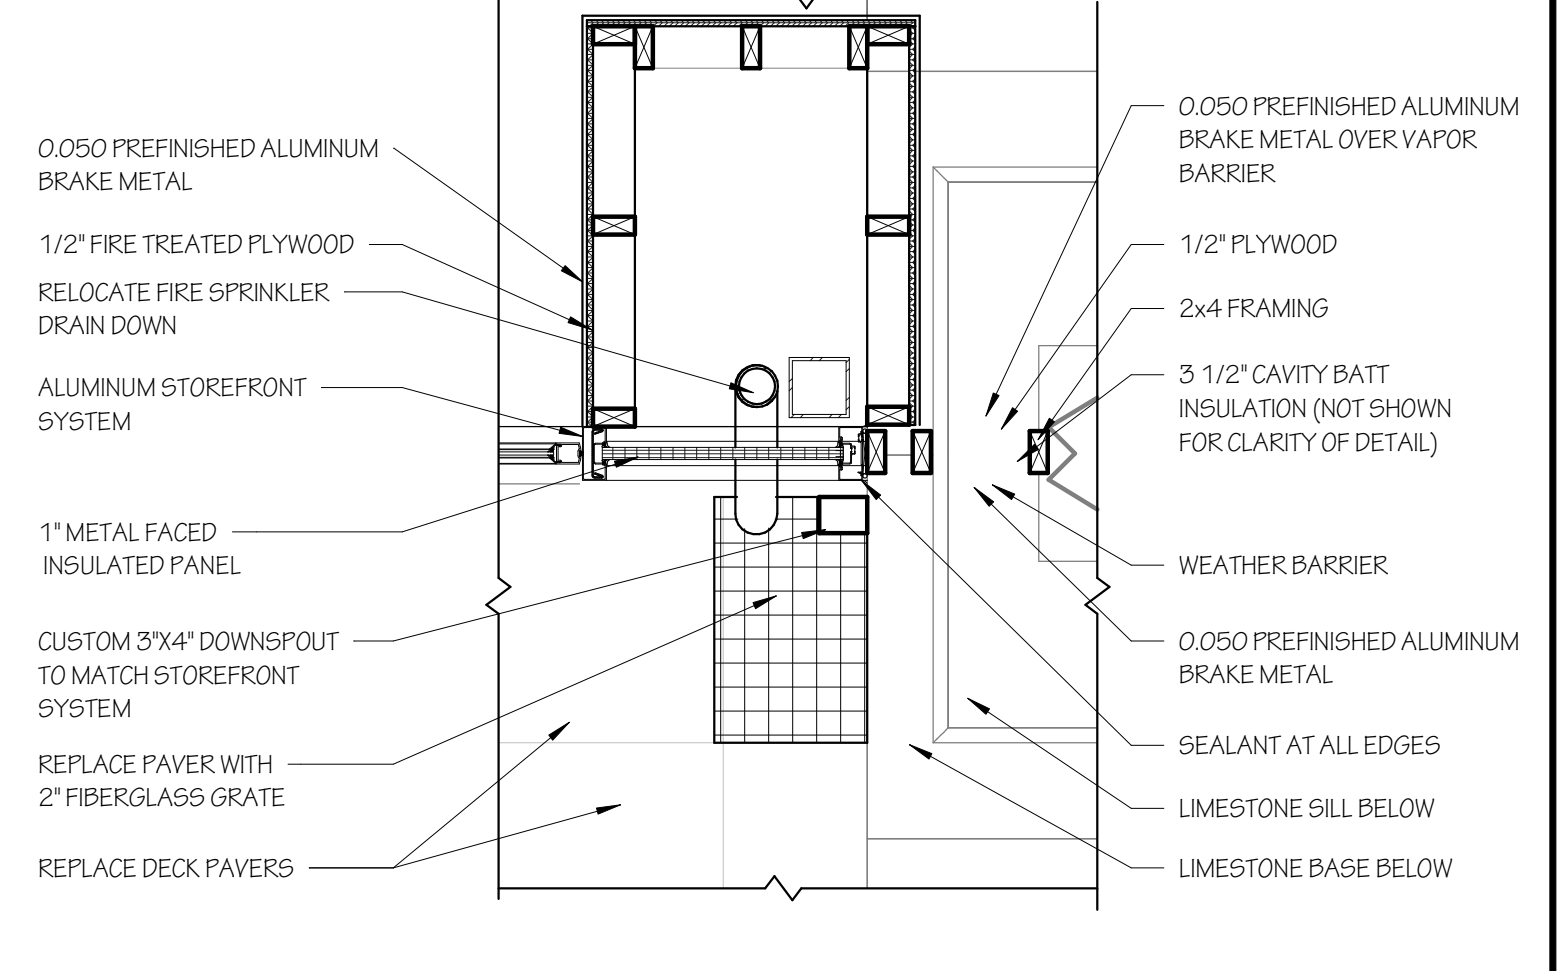

10 ENLARGED PLAN DETAIL  
A3.1 3/4" = 1'-0"